


BUILDING #1560

GARAGE AND MAINTENANCE BUILDING

FORT WAINWRIGHT ■ NORTH STAR BOROUGH ■ ALASKA


ESTABLISHED IN 1940, LADD FIELD FIRST FUNCTIONED AS A COLD WEATHER EXPERIMENTAL AIRFIELD FOR THE U.S. ARMY AIR CORPS. WITH AMERICA'S ENTRY INTO WORLD WAR II, THE BASE BECAME THE HEADQUARTERS FOR THE ALASKA-SIBERIA LEND LEASE FERRYING ROUTE OPERATED BY THE AIR TRANSPORT COMMAND. PLANES BOUND FOR THE SOVIET UNION WERE SERVICED AND TRANSFERRED FROM AMERICAN TO RUSSIAN AIR CREWS AT LADD. AFTER THE WAR THE BASE WAS TRANSFERRED TO THE AIR FORCE AND IN 1960 RETURNED BACK TO THE ARMY, WHICH ADMINISTERS IT AT PRESENT.

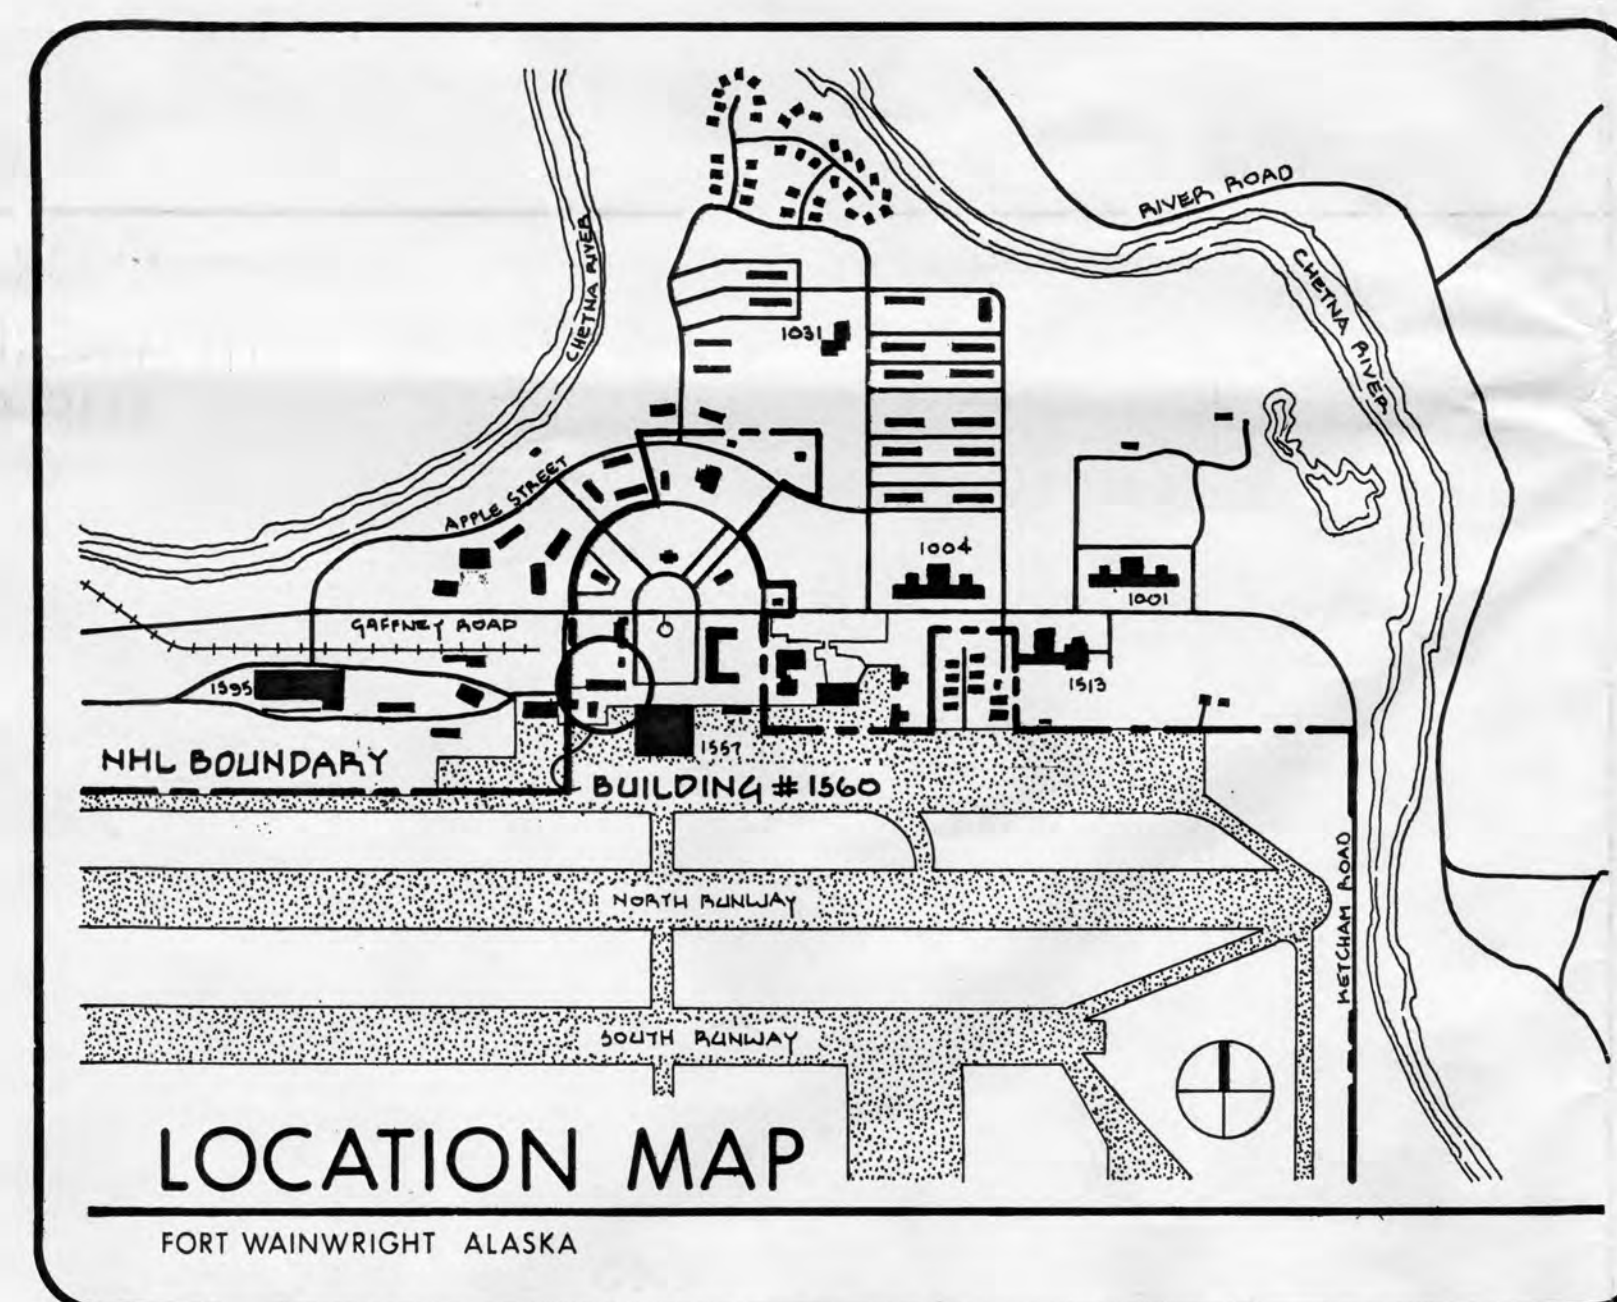


TAKEN FROM SITE PLAN BY FORT WAINWRIGHT PUBLIC WORKS DIVISION, AUGUST 2001

BUILDING #1560 WAS BUILT IN 1940-41 AMONG THE ORIGINAL FACILITIES AT THE FIELD. DESIGNED BY THE AUSTIN COMPANY OF SEATTLE, IT ORIGINALLY FUNCTIONED AS A GARAGE AND MAINTENANCE FACILITY, FIRST FOR THE COLD WEATHER TESTING DEPARTMENT AND LATER BY THE RUSSIAN MISSION ATTACHED TO THE AIR TRANSPORT COMMAND. LIKE MANY MILITARY STRUCTURES, THIS BUILDING HOUSED A VARIETY OF SUBSEQUENT FUNCTIONS: AN ENLISTED MEN'S SERVICE CENTER, RED CROSS CENTER, BANK, THRIFT STORE, BOWLING ALLEY AND PRESCHOOL. IN 1989 IT WAS ABANDONED. BUILDING #1560 TODAY RETAINS ITS OVERALL FORM, BUT VIRTUALLY ALL OF ITS EXTERIOR AND INTERIOR FINISHES HAVE SINCE BEEN REPLACED OR COVERED.

BUILDING #1560, A CONTRIBUTING BUILDING IN THE LADD FIELD NATIONAL HISTORIC LANDMARK, WAS RECORDED FOR HABS BY THE CENTER FOR ENVIRONMENTAL MANAGEMENT OF MILITARY LANDS, UNDER CONTRACT WITH U.S. ARMY ALASKA. THE HISTORICAL NARRATIVE WAS PRODUCED BY JEFFREY BLYTHE. PHOTOGRAPHIC DOCUMENTATION WAS PRODUCED BY JAMES STUHLER. THE DRAWINGS WERE PRODUCED BY CLAYTON FRASER, WITH FIELD ASSISTANCE FROM KIM MOORE, KAREN WADDELL AND RUSSELL SACKETT.

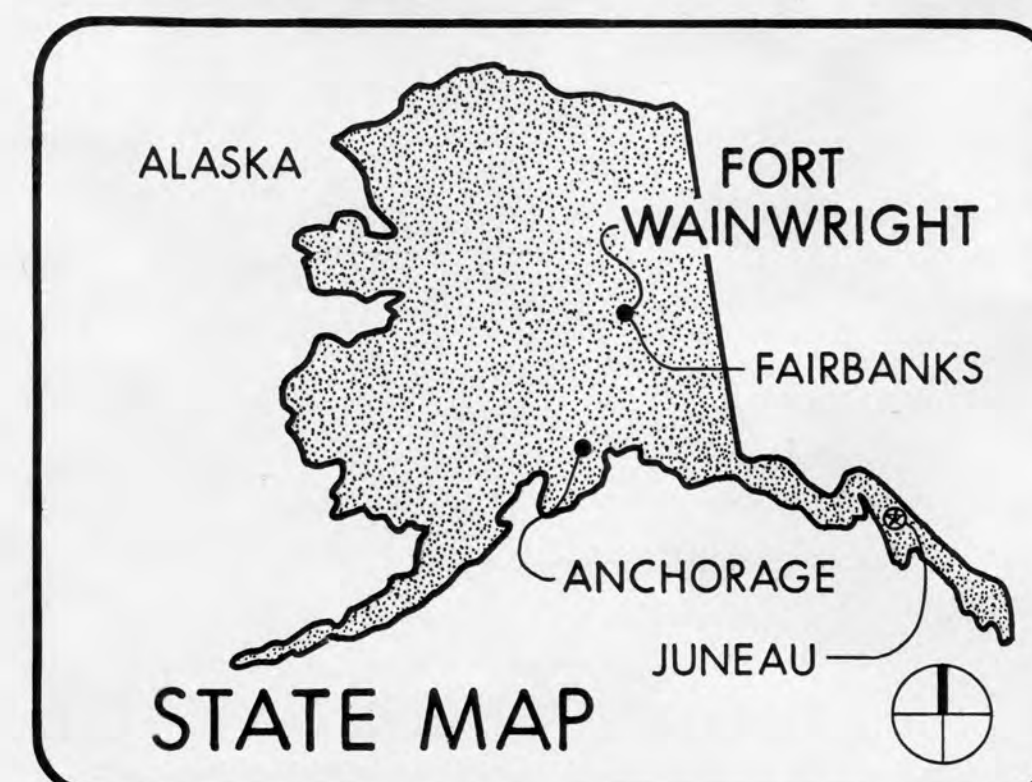


TAKEN FROM AMERICAN MAP CORP. 2001 ROAD ATLAS

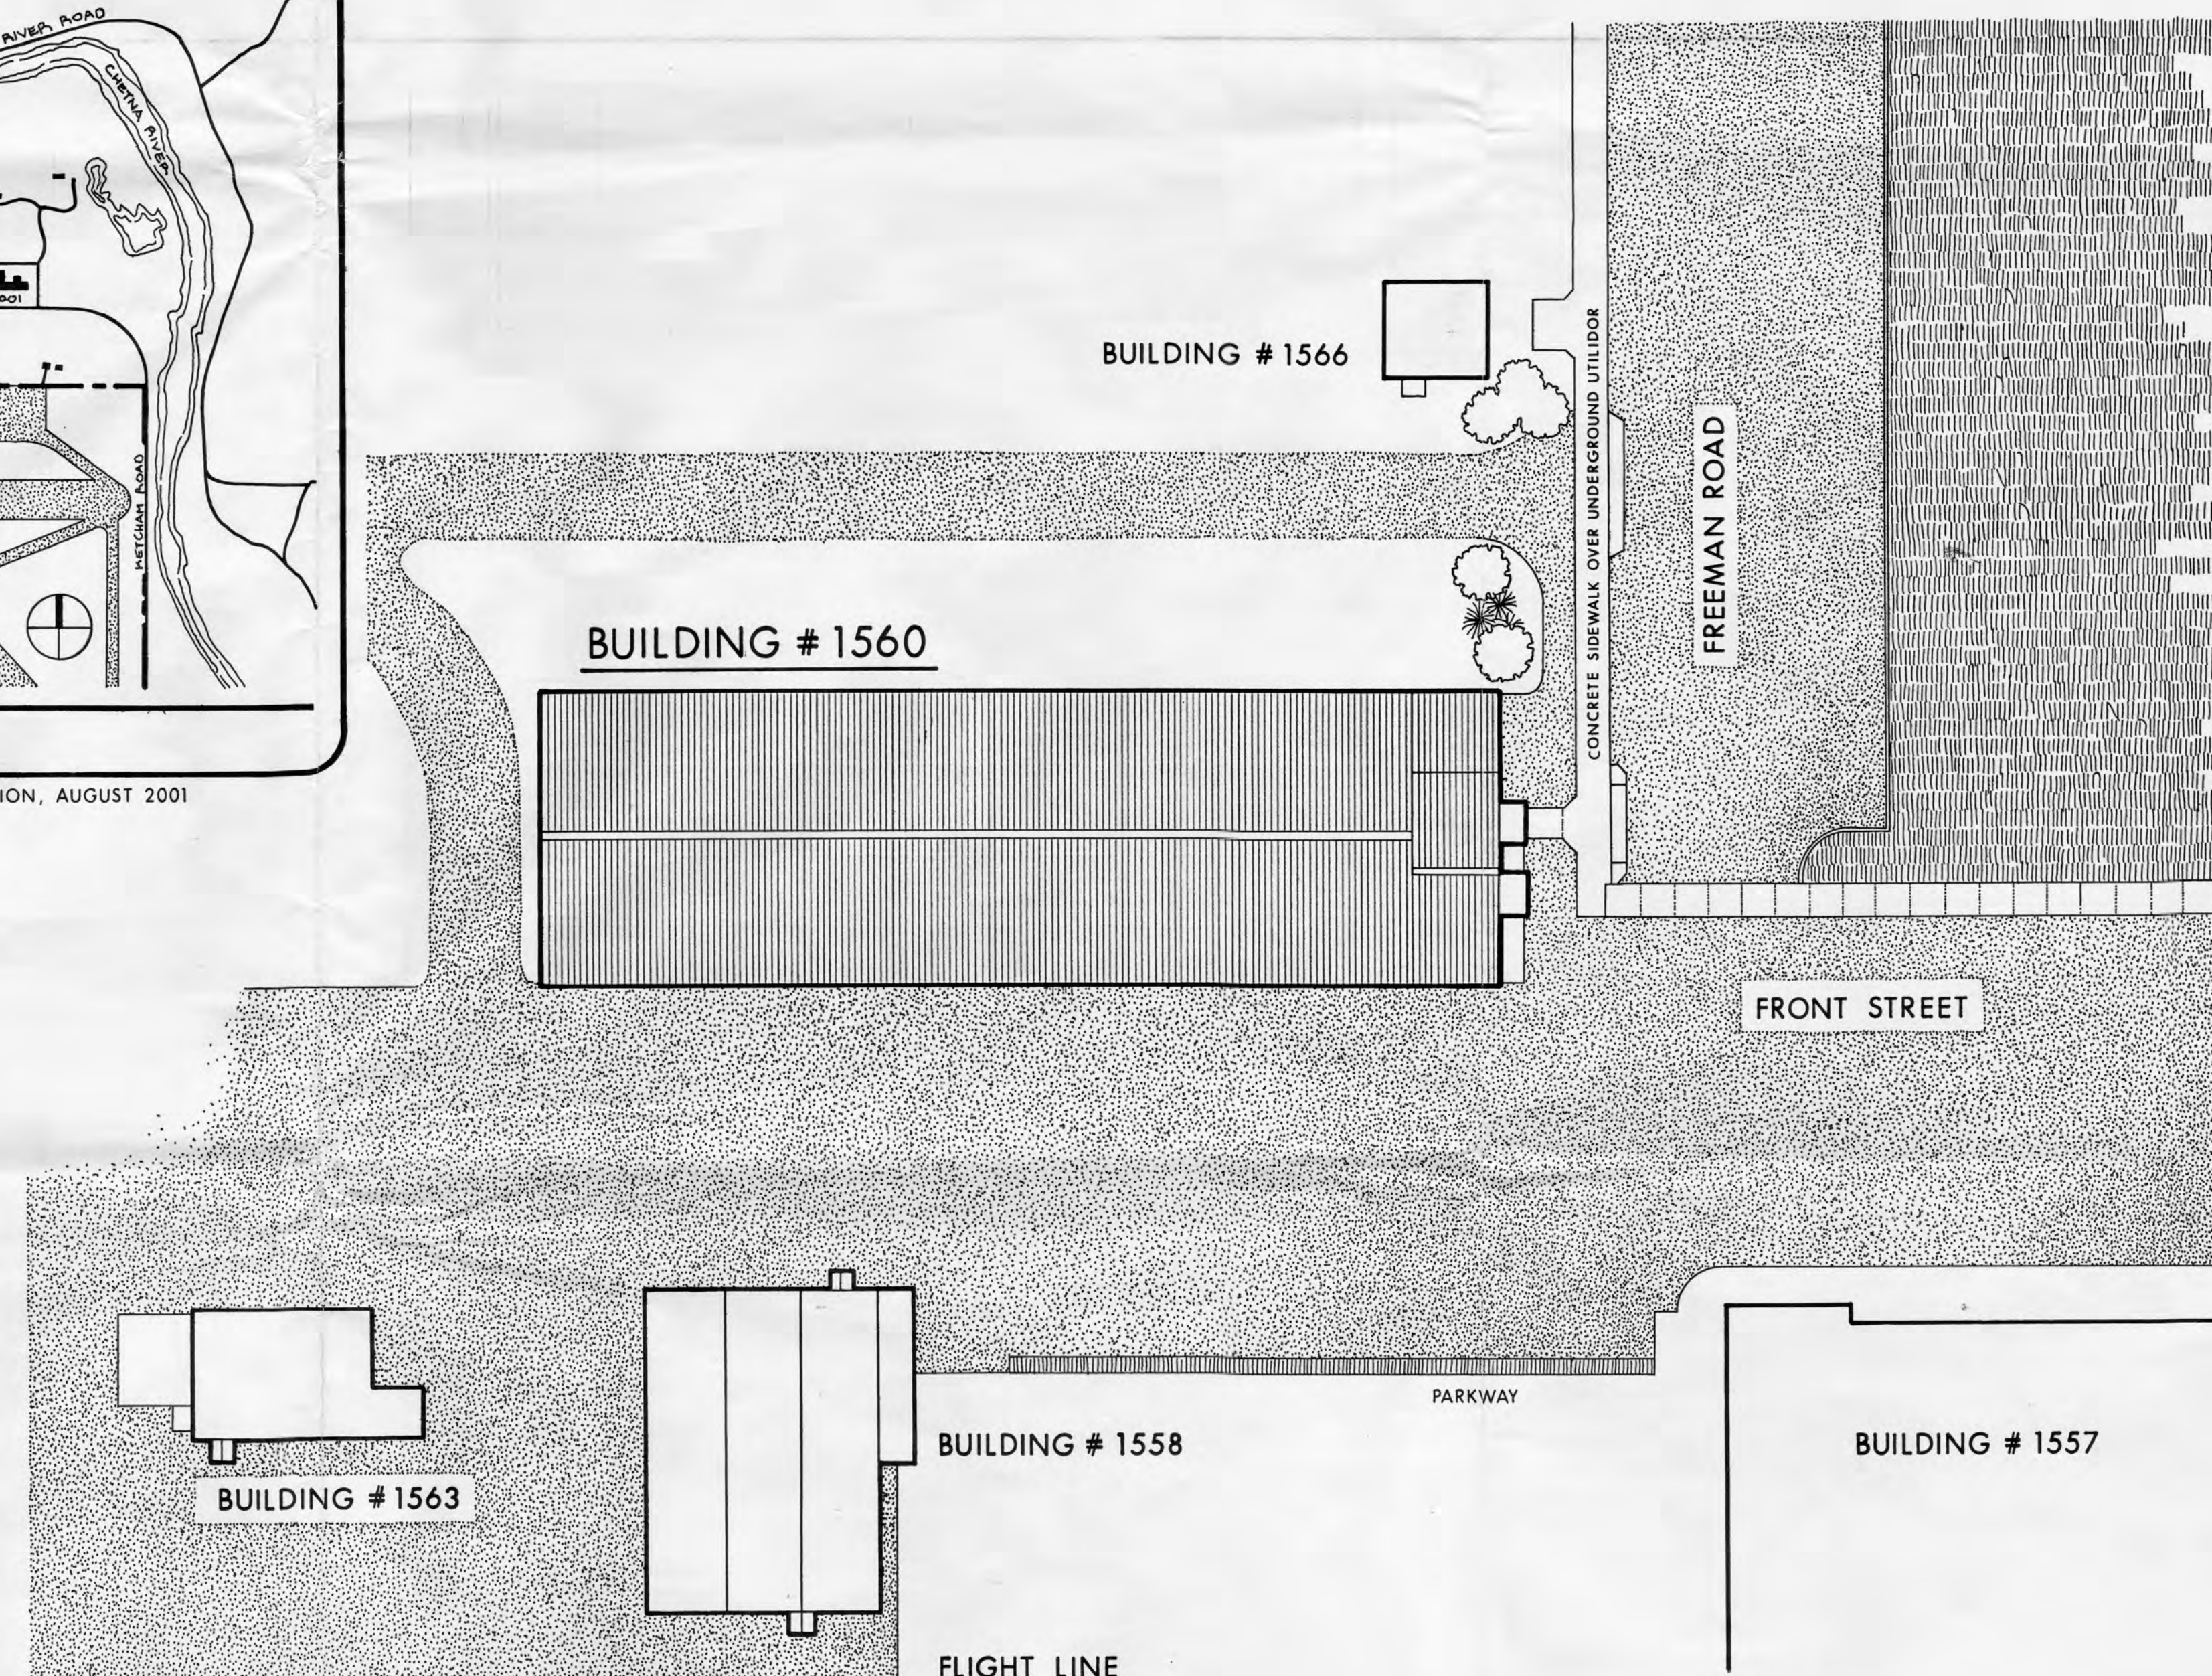

SITE PLAN



SCALE: 1" = 30'-0"

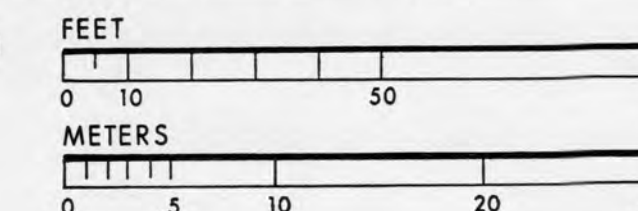

DRAWN BY: CLAYTON B. FRASER 2001

CENTER FOR ENVIRONMENTAL MANAGEMENT OF MILITARY LANDS
COLORADO STATE UNIVERSITY
UNITED STATES DEPARTMENT OF THE INTERIOR


BUILDING # 1560 (GARAGE AND MAINTENANCE BUILDING)
FREEMAN ROAD AND FRONT STREET FORT WAINWRIGHT FAIRBANKS NORTH STAR BOROUGH ALASKA

SURVEY NO.
AK-36-Q

HISTORIC AMERICAN
BUILDINGS SURVEY
SHEET 1 OF 4

DATE OF CONSTRUCTION
1940-41

IF REPRODUCED, PLEASE CREDIT: HISTORIC AMERICAN BUILDINGS SURVEY, NATIONAL PARK SERVICE, NAME OF DELINEATOR, DATE OF THE DRAWING

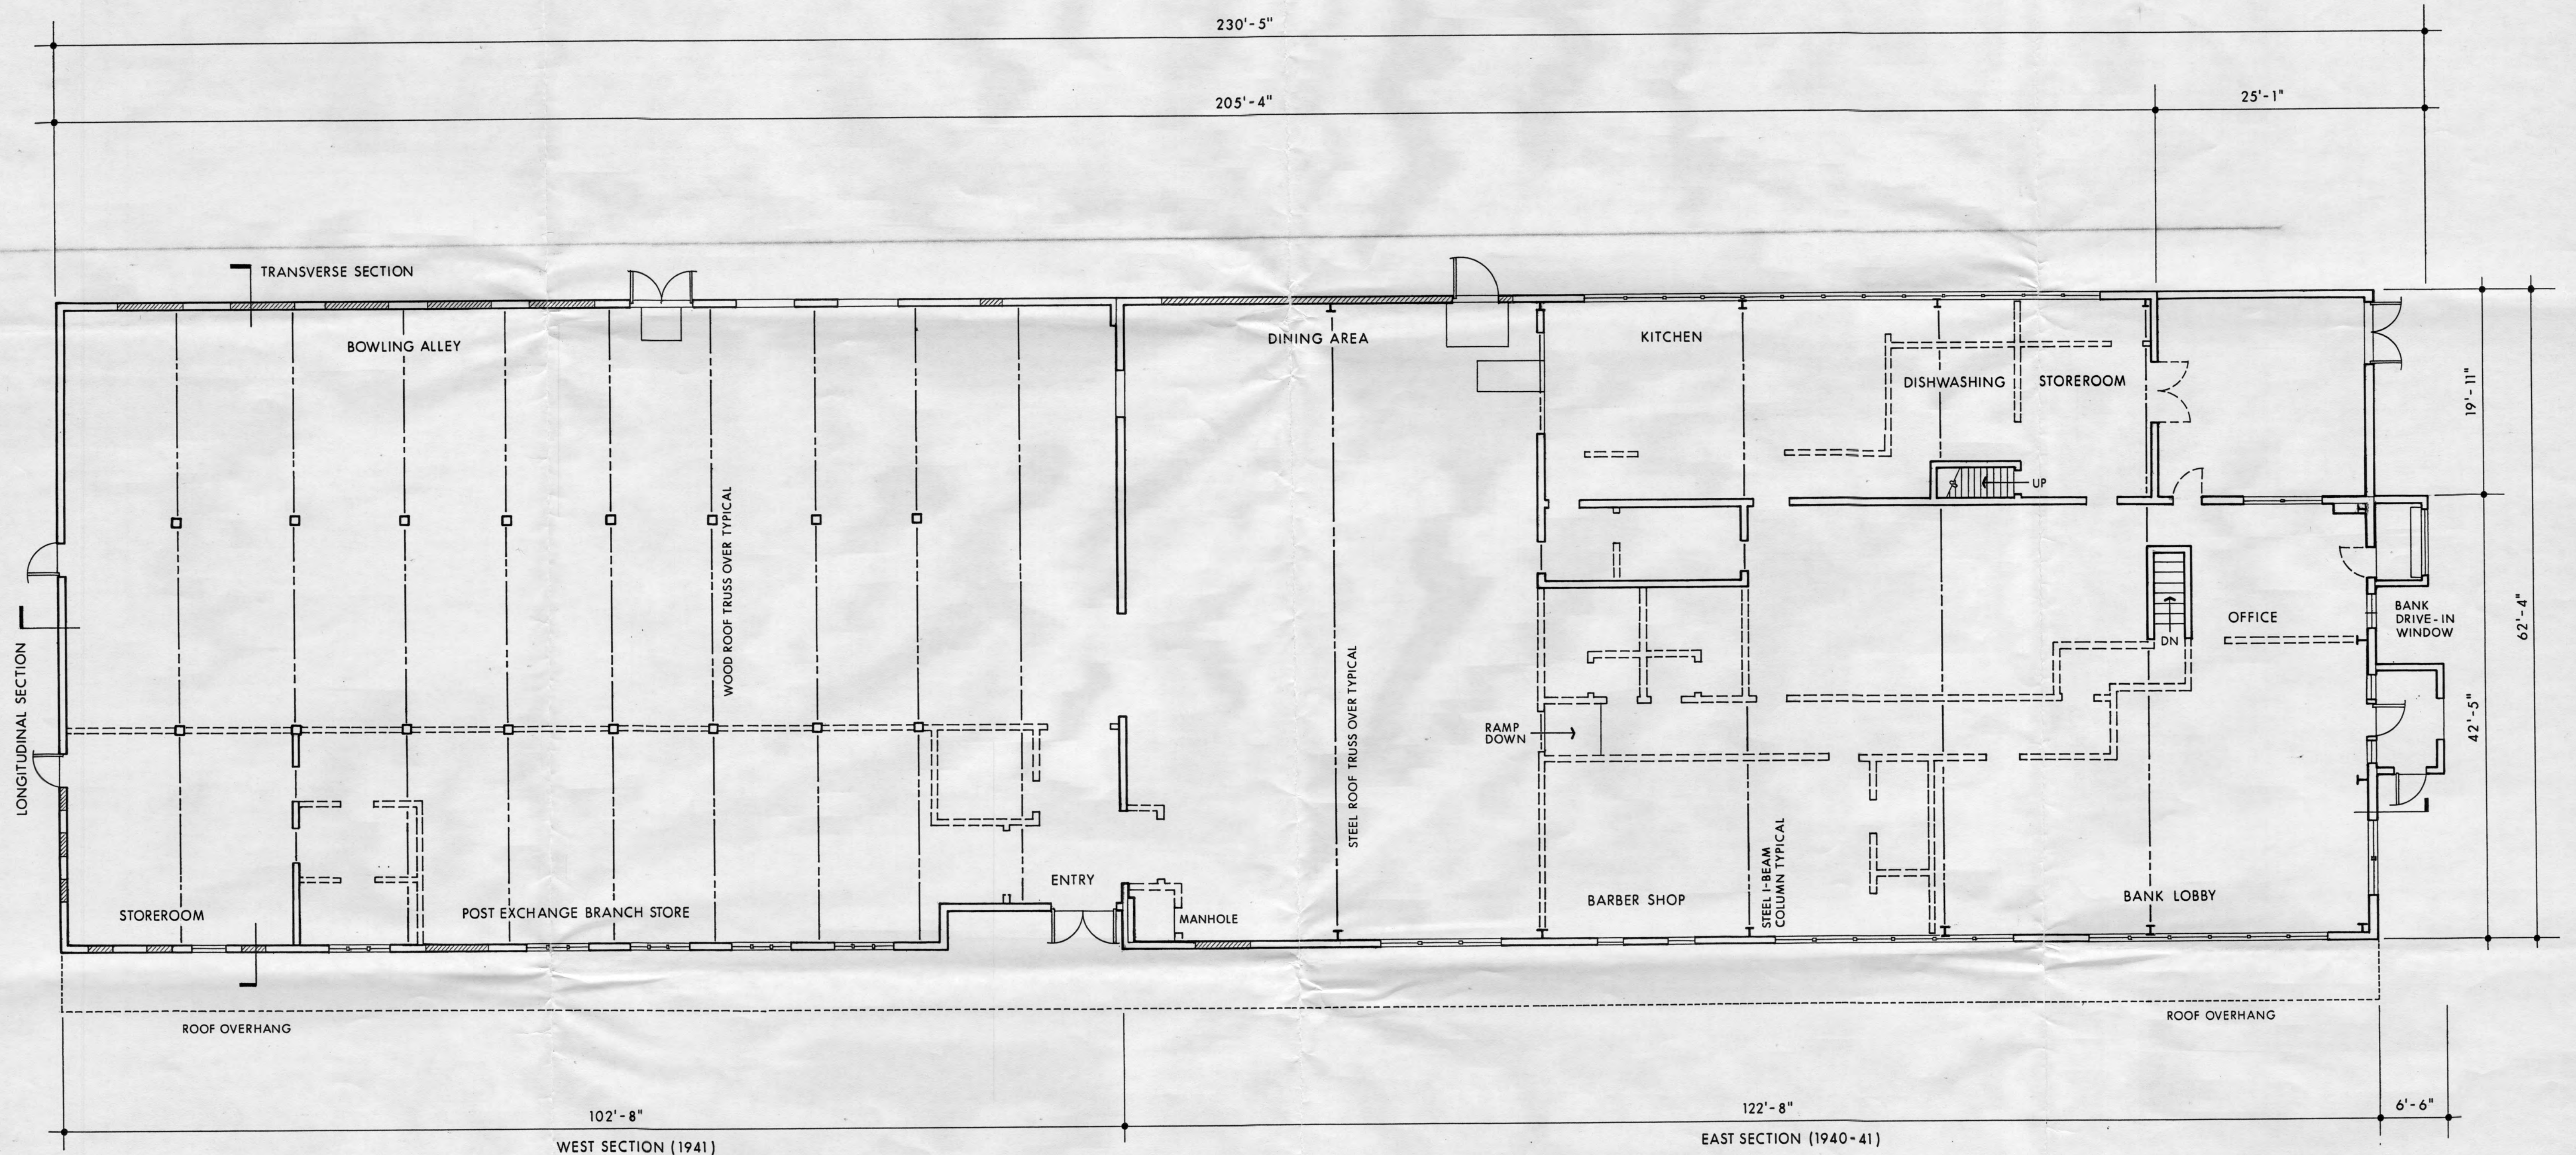

FLOOR PLAN


- KEY:
- EXTANT WALL
 - WINDOW OR DOOR OPENING FRAMED OVER
 - WALL REMOVED
 - OVERHEAD ROOF TRUSS

NOTE: THE DRAWINGS SHOW A BUILDING THAT IS PLUMB AND TRUE, NOT REFLECTIVE OF ITS CONDITION. THE DRAWINGS ARE A GRAPHIC REPRESENTATION OF THE EXISTING BUILDING, NOT HOW IT WAS CONSTRUCTED.

STRUCTURE: CONCRETE FOUNDATIONS; WOOD FRAME WALLS; STEEL (EAST SECTION) OR WOOD (WEST SECTION) ROOF TRUSSES
 FLOOR: CONCRETE SLAB WITH FINISH FLOORS (WOOD, CARPET AND VINYL-ASBESTOS TILE) REMOVED
 WALLS: WOOD STUD WALLS WITH SHEETROCK SHEATHING
 CEILINGS: REMOVED



SCALE: 1/8"=1'-0"

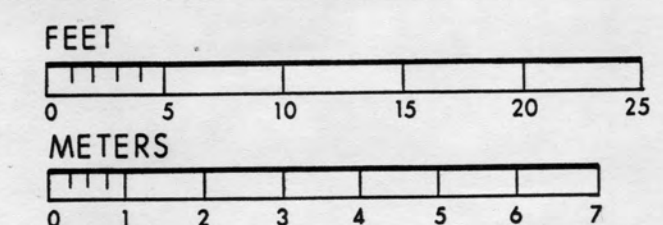

DRAWN BY: CLAYTON B. FRASER 2001
 CENTER FOR ENVIRONMENTAL MANAGEMENT OF MILITARY LANDS
 COLORADO STATE UNIVERSITY
 NATIONAL PARK SERVICE
 UNITED STATES DEPARTMENT OF THE INTERIOR


BUILDING # 1560 (GARAGE AND MAINTENANCE BUILDING)
 FREEMAN ROAD AND FRONT STREET
 FORT WAINWRIGHT FAIRBANKS NORTH STAR BOROUGH ALASKA

NAME AND LOCATION OF STRUCTURE

SURVEY NO.
AK-36-Q

HISTORIC AMERICAN
BUILDINGS SURVEY
SHEET 2 OF 4

IF REPRODUCED, PLEASE CREDIT: HISTORIC AMERICAN BUILDINGS SURVEY, NATIONAL PARK SERVICE, NAME OF DELINEATOR, DATE OF THE DRAWING

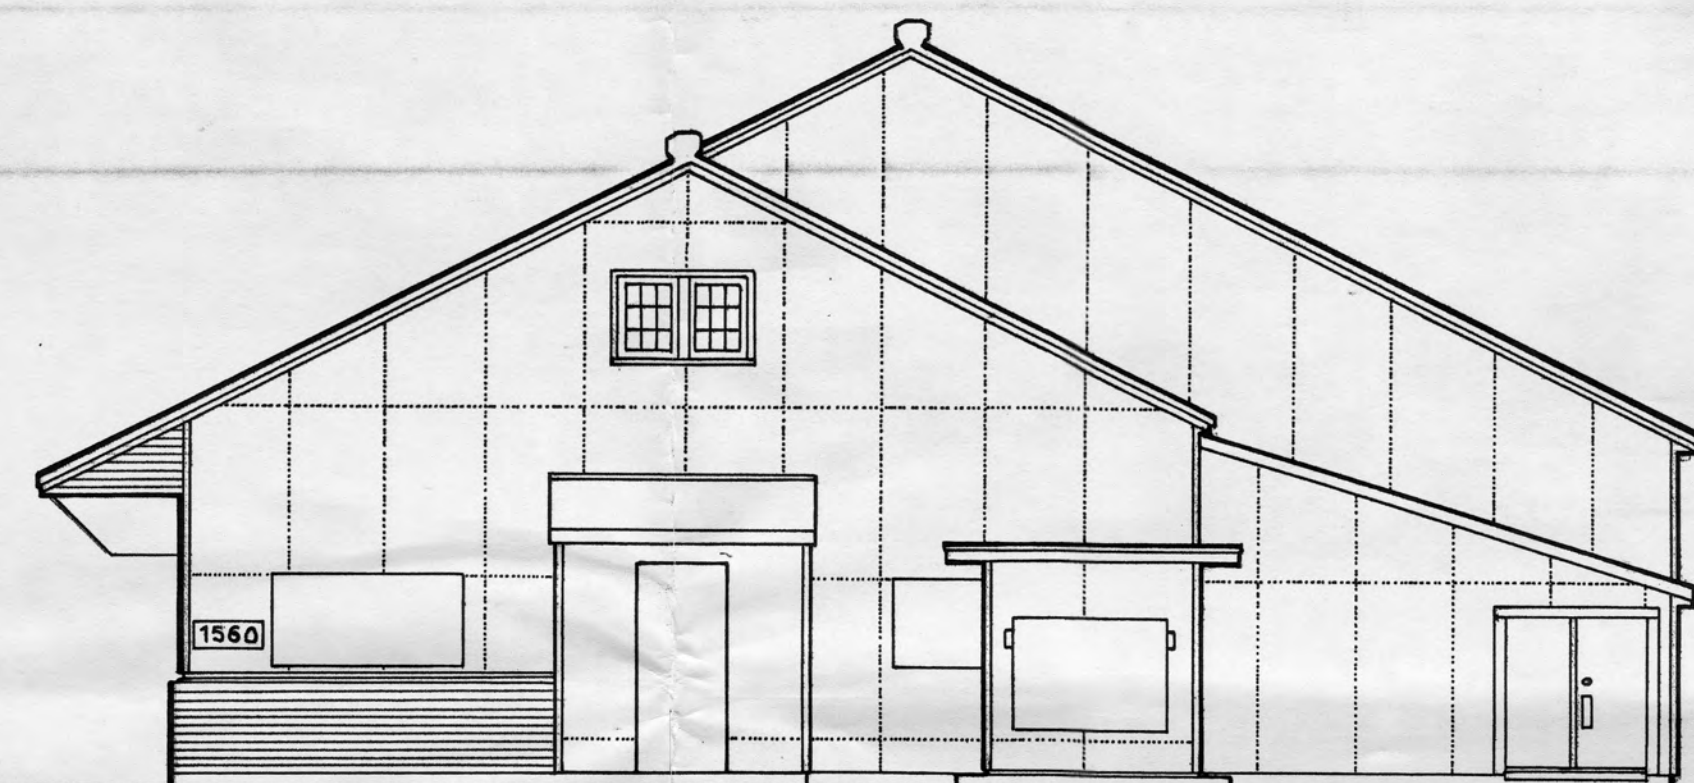


TOP OF VENTILATOR
31'-8"

ROOF EAVES
13'-11"

0'-0"


EAST ELEVATION

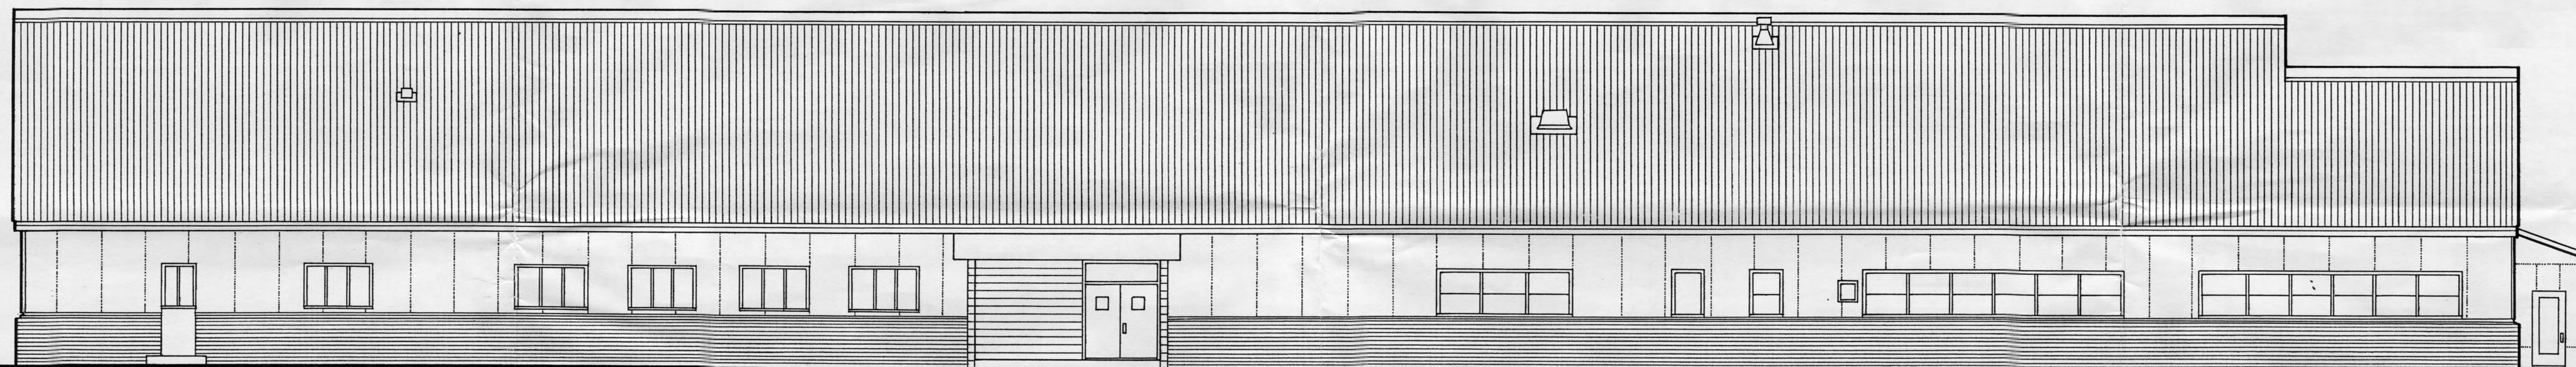

SOUTH ELEVATION

MATERIALS
WALLS: PREFINISHED ALUMINUM SIDING OVER CORRUGATED STEEL WITH ROMAN BRICK VENEER
ROOF: RIBBED ALUMINUM ROOF OVER ORIGINAL PLYWOOD ROOF DECKING
DOORS: PLYWOOD- OR METAL-SIDED REPLACEMENT DOORS IN WOODEN FRAMES
WINDOWS: ORIGINAL STEEL TWO-LIGHT CASEMENTS; REPLACEMENT WOODEN ONE-LIGHT CASEMENTS

SCALE: 1/8" = 1'-0"

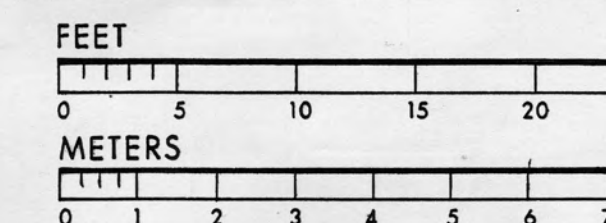

DRAWN BY: CLAYTON B. FRASER 2001

CENTER FOR ENVIRONMENTAL MANAGEMENT OF MILITARY LANDS
COLORADO STATE UNIVERSITY
NATIONAL PARK SERVICE
UNITED STATES DEPARTMENT OF THE INTERIOR


NAME AND LOCATION OF STRUCTURE
BUILDING # 1560 (GARAGE AND MAINTENANCE BUILDING)
FREEMAN ROAD AND FRONT STREET FORT WAINWRIGHT FAIRBANKS NORTH STAR BOROUGH ALASKA

SURVEY NO.
AK-36-Q

HISTORIC AMERICAN
BUILDINGS SURVEY
SHEET 3 OF 4 SHEETS


UNIVERSITY OF ALASKA
FAIRBANKS

IF REPRODUCED, PLEASE CREDIT: HISTORIC AMERICAN BUILDINGS SURVEY, NATIONAL PARK SERVICE, NAME OF DELINEATOR, DATE OF THE DRAWING

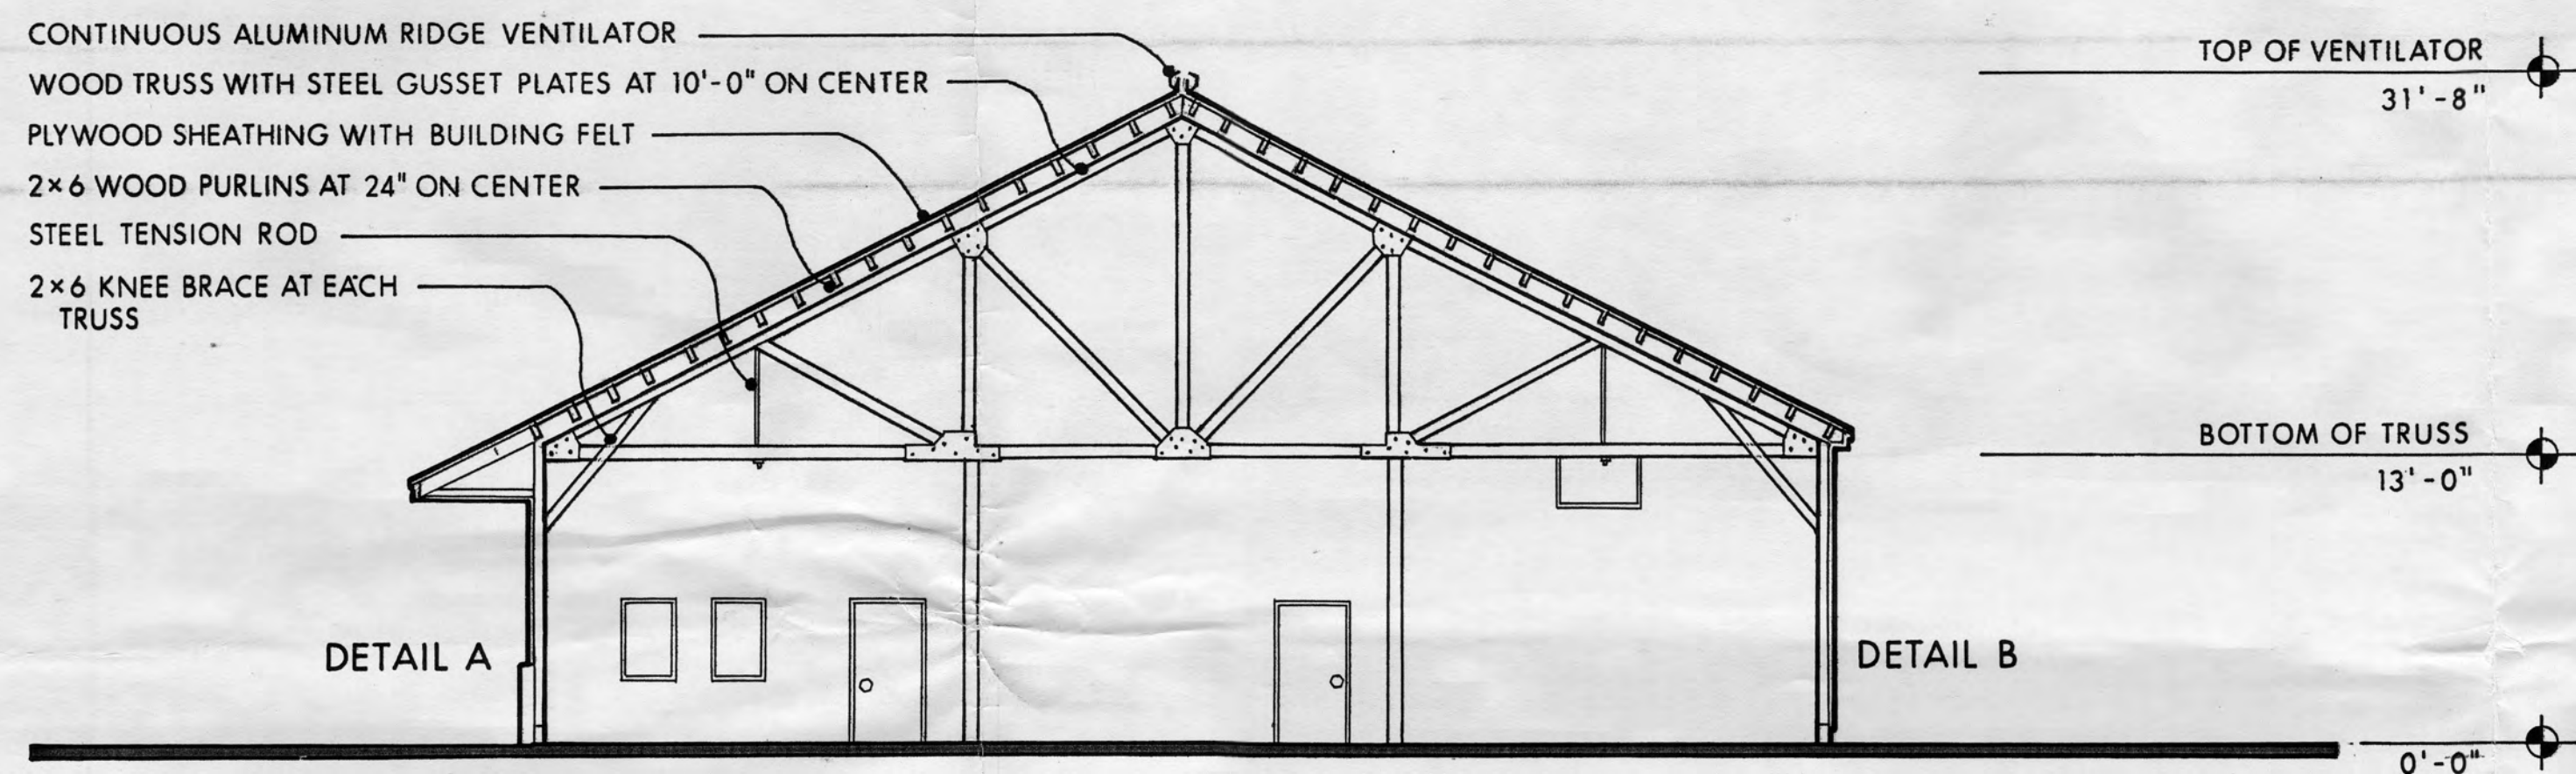



TRANSVERSE SECTION

NOTE: INDIVIDUAL STUDS AND GIRTS IN BACKWALL NOT SHOWN FOR CLARITY

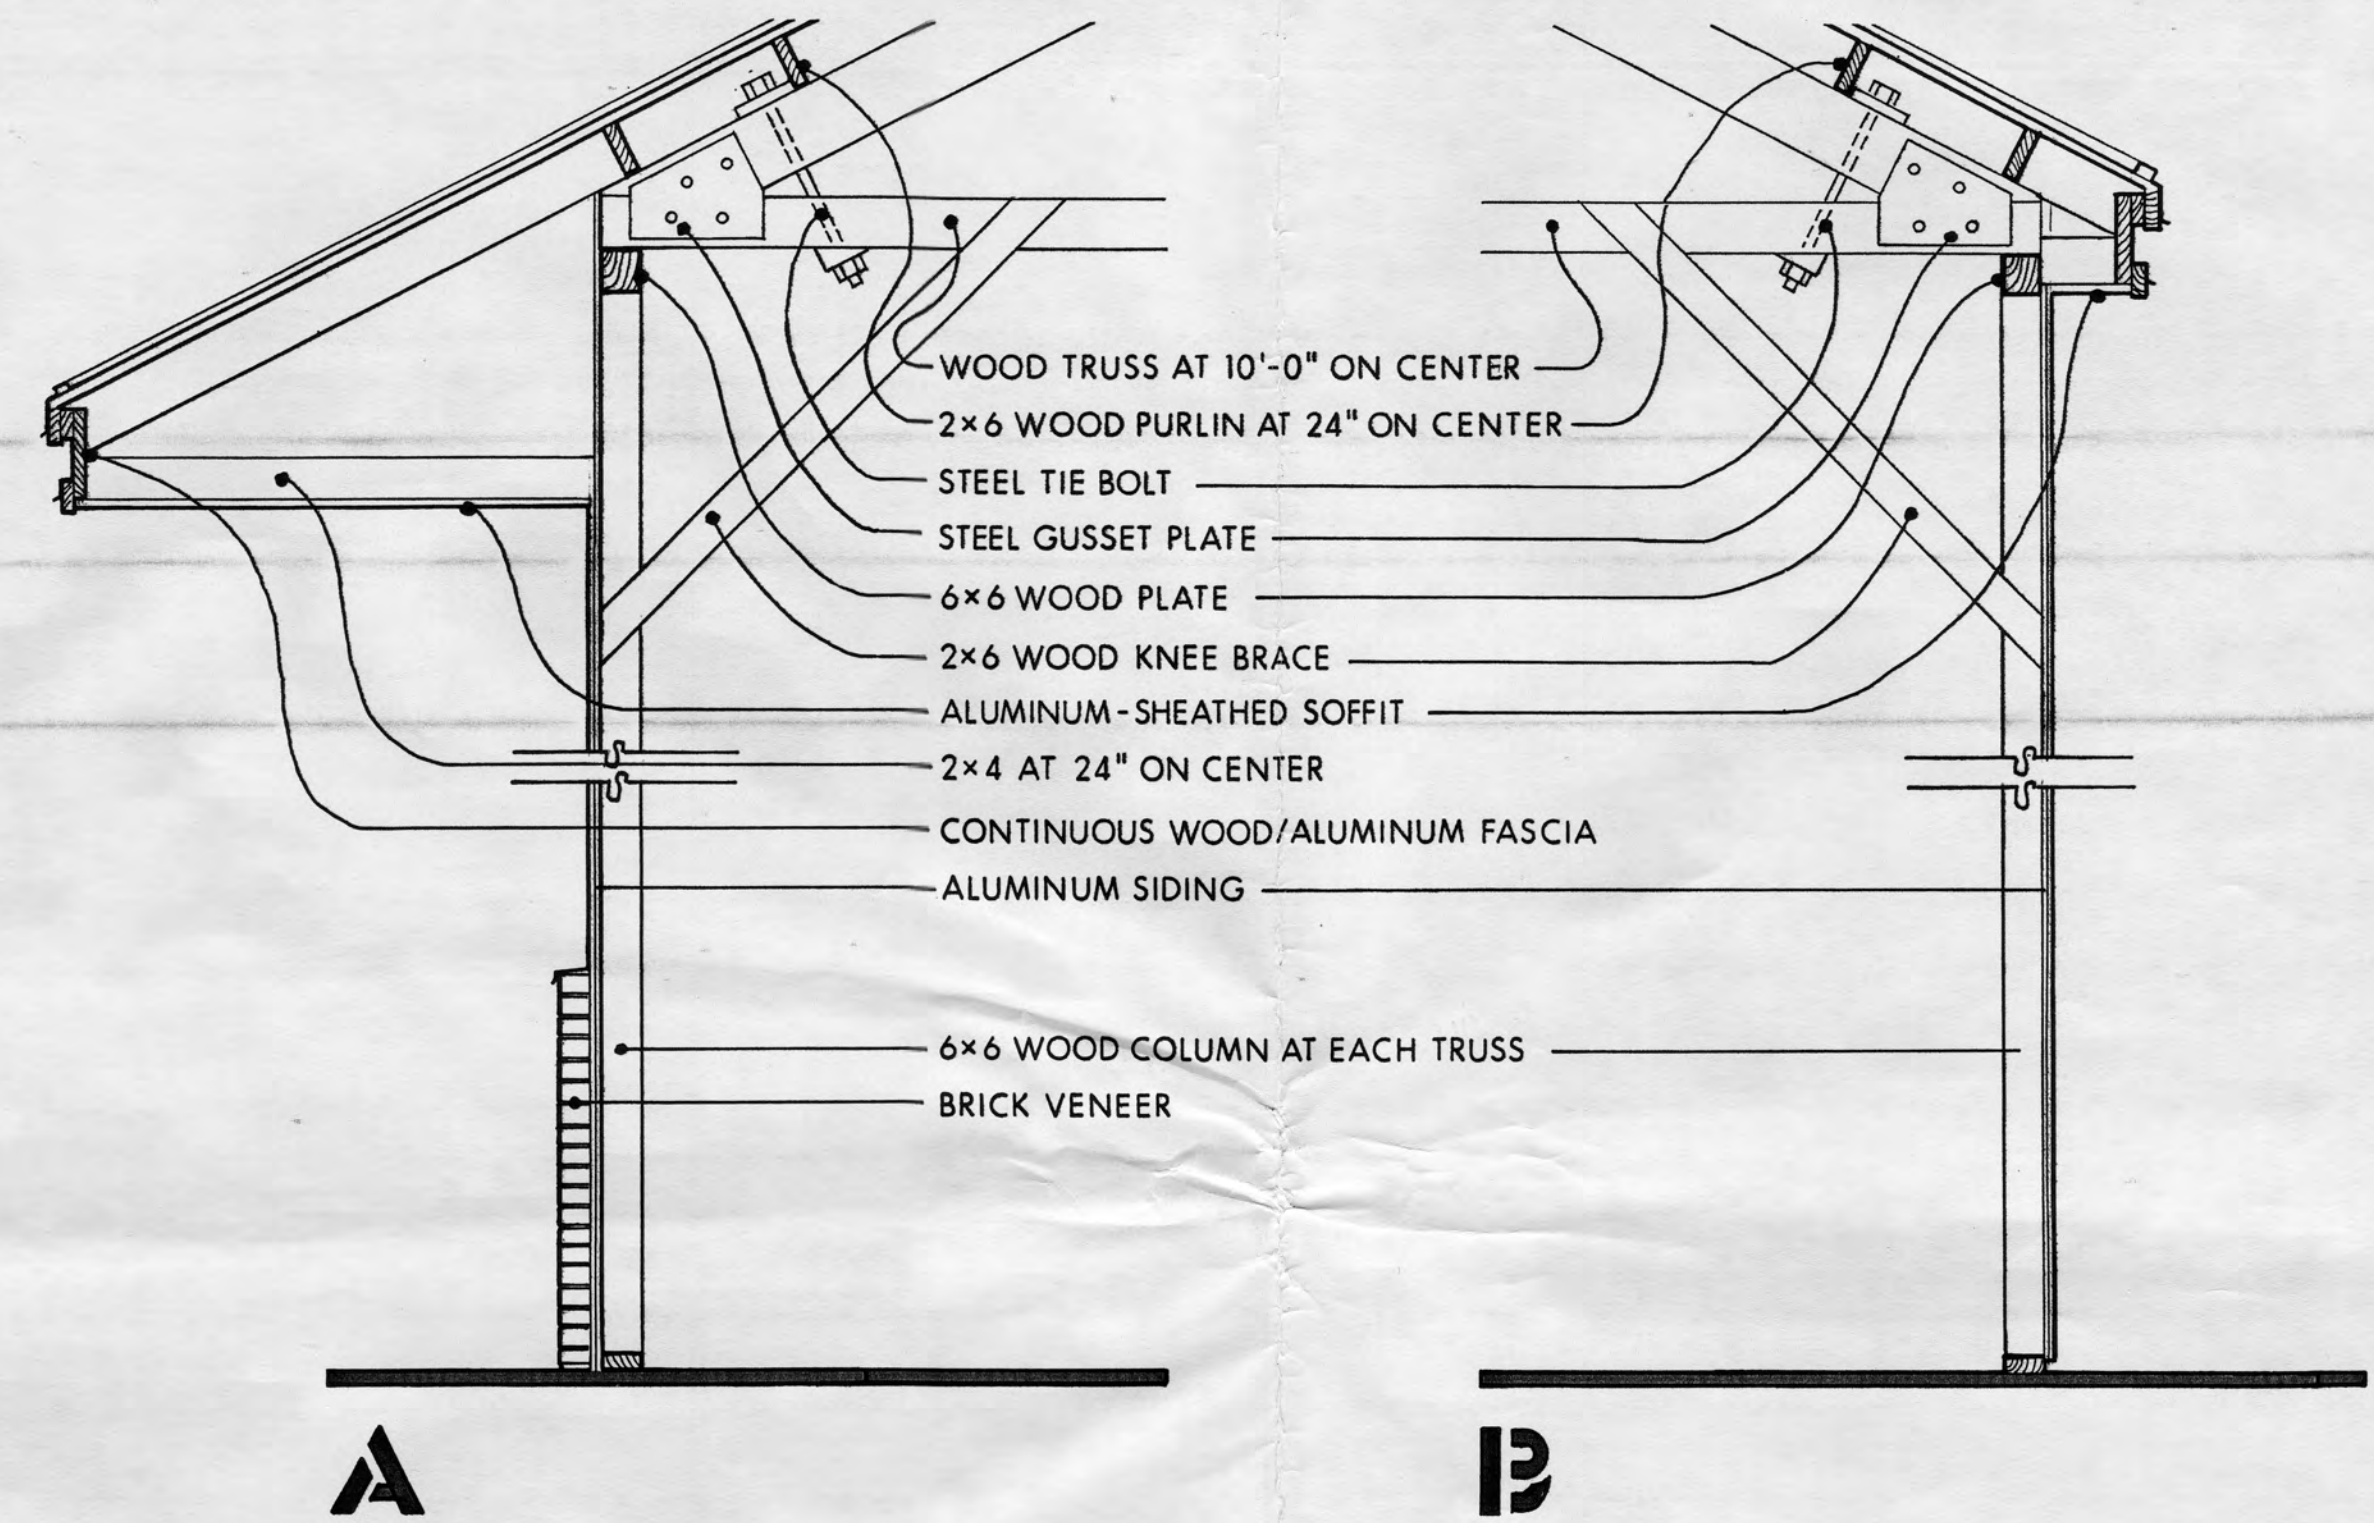

DETAILS

SCALE: 1/2"=1'-0"

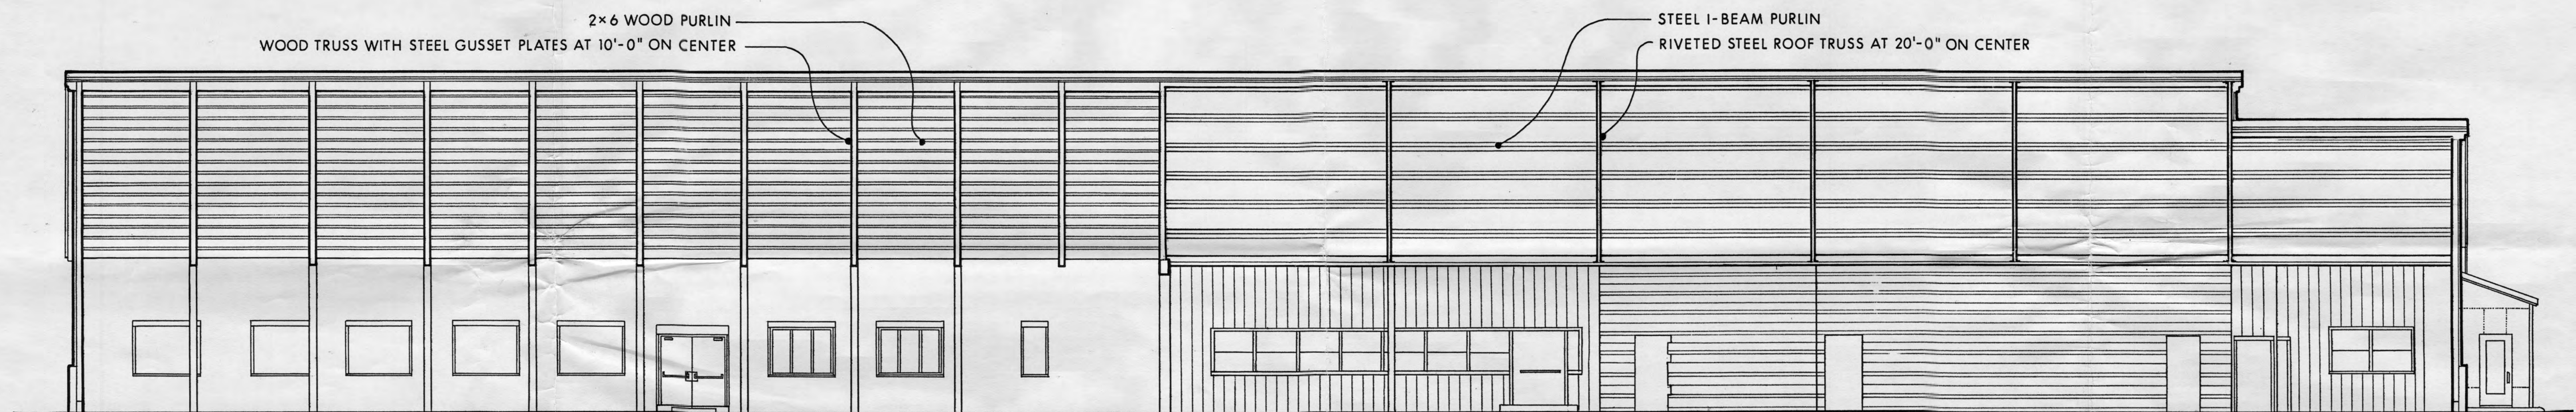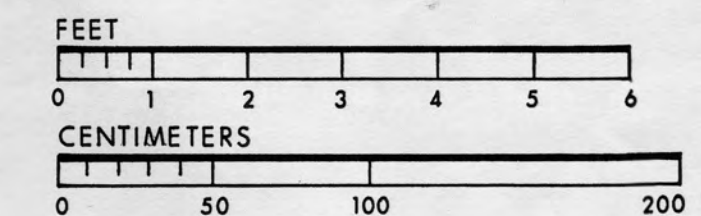

LONGITUDINAL SECTION

NOTE: INDIVIDUAL STUDS AND GIRTS IN BACKWALL OF WEST SECTION NOT SHOWN FOR CLARITY

SCALE: 1/8"=1'-0"

