

Ladd Field
Nurses Quarters (1021)
Fort Wainwright
Fairbanks
Alaska

HABS No. AK-36D

HABS
AK,
6-FAIBA,
1-D-

PHOTOGRAPHS
WRITTEN HISTORICAL AND DESCRIPTIVE DATA
REDUCED COPIES OF MEASURED DRAWINGS

Historic American Buildings Survey
National Park Service
Department of the Interior
Washington, DC 20013-7127

HABS
AK,
6-FAIBA,
1-D-


ARCHITECTURAL DATA FORM

STATE ALASKA	COUNTY	TOWN OR VICINITY FAIRBANKS
HISTORIC NAME OF STRUCTURE (INCLUDE SOURCE FOR NAME) Ladd Field (U.S. Army)		HABS NO. AK-36 D
SECONDARY OR COMMON NAMES OF STRUCTURE Nurses Quarters (1021)		
COMPLETE ADDRESS (DESCRIBE LOCATION FOR RURAL SITES) Ft. Wainwright, Fairbanks (former Ladd Air Base)		
DATE OF CONSTRUCTION (INCLUDE SOURCE) 1942 (U.S. Army)	ARCHITECT(S) (INCLUDE SOURCE) U.S. Army Corps of Engineers	
SIGNIFICANCE (ARCHITECTURAL AND HISTORICAL, INCLUDE ORIGINAL USE OF STRUCTURE) This building is an example of wood frame military construction in the subarctic with arctic entryways and sawdust wall insulation. The women nurses housed here served in the base hospital across the street (building 1555).		
STYLE (IF APPROPRIATE)		
MATERIAL OF CONSTRUCTION (INCLUDE STRUCTURAL SYSTEMS) Wood frame		
SHAPE AND DIMENSIONS OF STRUCTURE (SKETCHED FLOOR PLANS ON SEPARATE PAGES ARE ACCEPTABLE) Rectangular, 29'-6" x 60'		
EXTERIOR FEATURES OF NOTE Arctic entryways		
INTERIOR FEATURES OF NOTE (DESCRIBE FLOOR PLANS, IF NOT SKETCHED)		
MAJOR ALTERATIONS AND ADDITIONS WITH DATES Windows replaced and some interior walls removed (date unknown)		
PRESENT CONDITION AND USE Bank good condition		
OTHER INFORMATION AS APPROPRIATE		
SOURCES OF INFORMATION (INCLUDING LISTING ON NATIONAL REGISTER, STATE REGISTERS, ETC.) National Historic Landmark, 1984 Cush, James Col., Narrative Report of Alaska Construction, 1941-1944 U.S. Army Corps of Engineers, Anchorage Alaska, 1984		
COMPILER, AFFILIATION D. Colt Denfeld, Phd U.S. Army Corps of Engineers, Anchorage, Alaska 99506-0898		DATE 6 Mar 87



FLOOR PLAN

SCALE: 1/4" = 1'-0"

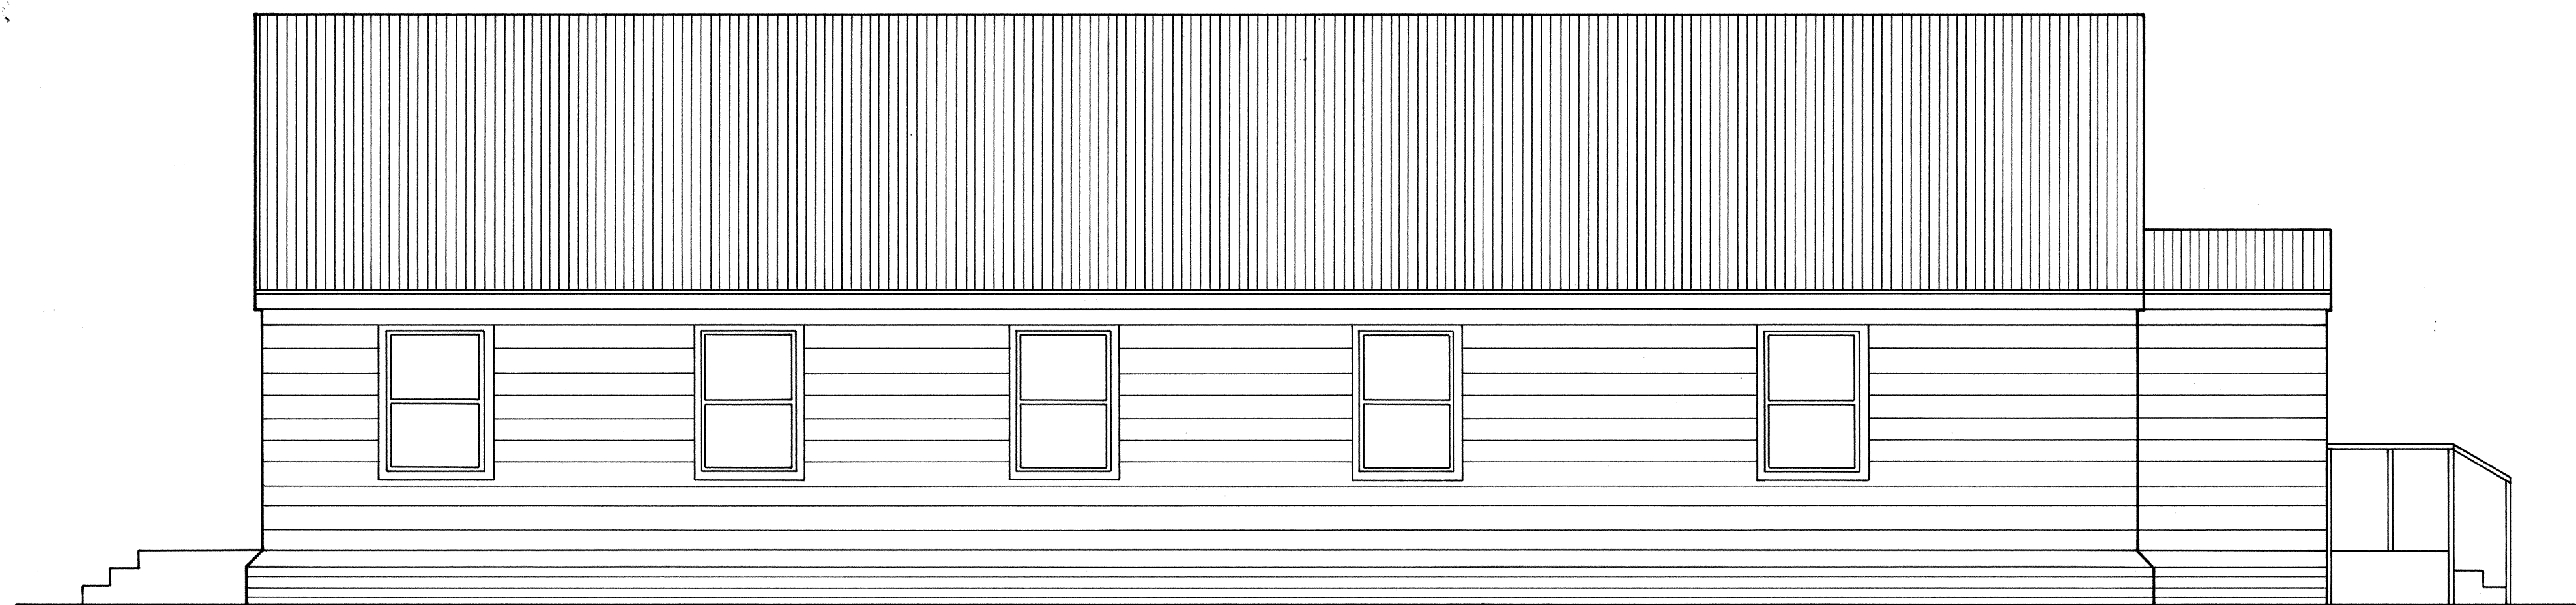


SOUTH ELEVATION

SCALE: 1/4" = 1'-0"



EAST ELEVATION

SCALE: 1/4" = 1'-0"

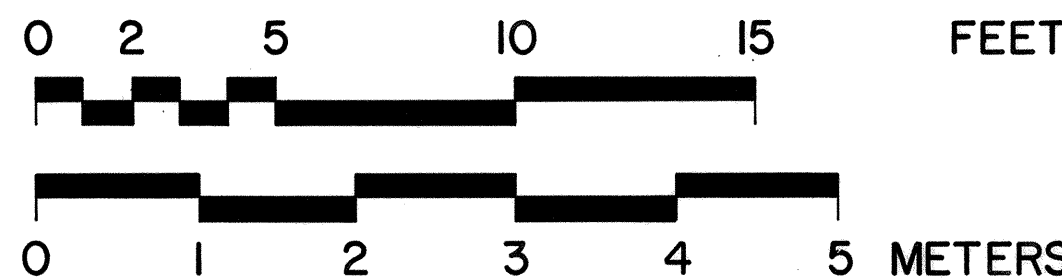

HABS
AK,
6 FAIRBA,
1-D-

HISTORIC AMERICAN BUILDINGS SURVEY

INDEX TO PHOTOGRAPHS

Ladd Field
Nurses Quarters (1021)
Fort Wainwright
Fairbanks
Alaska

HABS No. AK-36 D

Jakes Stuhler, Photographer

July 1986

AK-36D-1	EXTERIOR, LOOKING WEST
AK-36D-2	INTERIOR, LOOKING WEST



HABS NO AK-36D-1