

U.S. ARMY CORPS OF ENGINEERS, SAVANNAH DISTRICT
CONTRACT DACA21-92-D-0002, DELIVERY ORDER #0102

FIELD REPORT

Heating
~~USED~~ OIL TANKS
BUILDING 850, TANKS A & B
FACILITY ID NUMBER:
HUNTER ARMY AIR FIELD
SAVANNAH, GEORGIA

PREPARED BY:

ANDERSON COLUMBIA ENVIRONMENTAL, INC.

JANUARY 1997

P.O. Box 1386, Lake City, Florida 32056-1386
Phone: (904) 755-1196 Fax: (904) 758-9050

US Army Corps of Engineers
Delivery Order 0102
Hunter Army Air Field, Savannah, Georgia
Underground Storage Tank Removal and Closure

Table of Contents

<u>Item</u>	<u>Tab</u>
Hunter Army Airfield, Building 850 Area Map	1
Certificates of Tank Destruction.....	2
Photodocumentation	3
Site Map	4
Laboratory Data	5
Soil Disposal Manifests	6

Prepared by

Anderson Columbia Environmental, Inc.

TAB 1

Field Report

US Army Corps of Engineers, Savannah District

Delivery Order 0102

Hunter Army Airfield, Savannah, Georgia

Underground Storage Tank Removal

FIELD REPORT: *Tanks A & B, Building 850*

1. Introduction

The information in this Field Report addresses two (2) 20,000 gallon heating oil underground storage tanks (UST) at Hunter Army Airfield, removed by Anderson Columbia Environmental, Inc. (ACE) on 31 October 1996 (See Area Map, Tab 1).

2. Description of Activities

On 31 October 1996, Tank A (20,000 gallon heating oil UST) and Tank B (20,000 gallon heating oil UST) were removed from the ground. The tanks were buried approximately 3' below ground surface and the excavation of these tanks yielded a total of 125 cubic yards of soil.

As the excavation proceeded, the soil was screened using a Flame Ionization Detector (FID) to detect petroleum hydrocarbon contamination levels. A 16 oz soil sampling jar was filled 1/2 full with soil from the excavation, covered with aluminum foil and a lid was screwed onto the jar. The sample was allowed to equilibrate for at least 15 minutes, at which time the tip of the FID was inserted through the foil cap and an air sample from the jar's headspace was collected. A methane filter was also used to quantify the amount of naturally occurring contaminants in the soils.

After the tanks were removed from the ground and the soils below were sampled, the tanks were cut, cleaned and disposed of at a scrap yard/recycling center. Documentation relating to the disposal of the tanks is included with this report (Tab 2).

Photodocumentation of the site activities, including views before, during and after removal activities is contained in Tab 3.

3. Results of Soil Screening

A table on the following page presents all data related to the soil screening activities. This data includes sample collection depth, FID results, and a sample nomenclature which corresponds to the site map contained in Tab 4. (* Screening of

sample 15 reveals a methane level of 150 ppm and thus approximates the amount of naturally occurring methane in the soils at the subject site.)

<u>Sample</u>	<u>Depth</u>	<u>FID</u>
1	6'	>50
2	9'	40
3	7'	50
4	10'	160
5	11'	160
6	9'	270
7	8'	350
8	4'	50
9	7'	110
10	4'	20
11	3'	20
12	12'	1100
13	2'	50
14	7'	100
15	10'	1700*

Table 1. FID Soil Screening Results associated with Tanks A & B.

Based on the results of this soil screening, field operatives stockpiled petroleum contaminated soils separately and thus disposal manifests have been generated for 250 cubic yards of petroleum contaminated soils at this site. Tab 6 contains all manifests applicable to the shipment and disposal of petroleum contaminated soils.

4. Related Soil Sampling Results

The soils below the center of the tanks were sampled and shipped on ice to the contracted lab which in-turn provided ACE with the following analytical data:

<i>Method</i> Sample ID	8015A DRO	8015A GRO	418.1 TPH	8020 BTX	8270B Semi-Volatile Organics
<i>unit</i> ppm	ppm	ppm	ppm	ppb	ppb
8102-B850-TKA-N	751				4060
8102-B850-TKA-S	4,400			BDL	54900
8102-B850-TKA-C	690			BDL	18000
8102-B850-TKB-N	7,030			BDL	9200
8102-B850-TKB-S	141,100			BDL	89700

bdl= below method detection limits

Table 2. Analytical data associated with Tanks A and B.

Sample 8102-B850-TKA-C is a quality control (QC) replicate of sample 8102-B850-TKA-N. The complete analytical report follows this report (Tab 5).

TAB 2

Certificate of Tank Destruction



ANDERSON COLUMBIA
ENVIRONMENTAL, INC.

P.O. Box 1386
Lake City, Florida 32056-1386
(904) 755-1196 (904) 755-5430 FAX

CERTIFICATE OF TANK DESTRUCTION

THIS CERTIFICATE IS ISSUED BY ANDERSON COLUMBIA ENVIRONMENTAL, INC. TO:

Savannah Steel & Metal

FOR THE DOCUMENTATION OF TANK DESTRUCTION AS IDENTIFIED BELOW:

Hunter AAF - Bldg 850 - Tank #3
UST SITE NAME

TANK TYPE: ABOVE GROUND STORAGE X UNDERGROUND STORAGE

TANK CAPACITY/SIZE: 20000 GALS STEEL TANK REGISTRATION NO. (IF KNOWN):

TANK WAS:

- CLEANED AND DECONTAMINATED ON (DATE): 10-31-96
- REMOVED FROM SITE ON (DATE): 11-5-96
- RECEIVED BY Sen. Steel & Metal
- FOR RECYCLING OR ULTIMATE DISPOSAL ON (DATE): 11-5-96

Danella Gifford 11-5-96
SIGNATURE OF RECEIVING FACILITY'S REPRESENTATIVE DATE

PROCEDURES FOR TANK DESTRUCTION WERE PERFORMED IN ACCORDANCE WITH ALL FEDERAL, STATE, AND GOVERNMENT REQUIREMENTS.

10-31-96 8102
ANDERSON COLUMBIA ENVIRONMENTAL, INC. ACE JOB NUMBER



ANDERSON COLUMBIA
ENVIRONMENTAL, INC.

P.O. Box 1386
Lake City, Florida 32056-1386
(904) 755-1196 (904) 755-5430 FAX

CERTIFICATE OF TANK DESTRUCTION

THIS CERTIFICATE IS ISSUED BY ANDERSON COLUMBIA ENVIRONMENTAL, INC. TO:

Savannah Steel & Metal

FOR THE DOCUMENTATION OF TANK DESTRUCTION AS IDENTIFIED BELOW:

Hunter AAF - Bldg 850 - Tank # 2
UST SITE NAME

TANK TYPE: ABOVE GROUND STORAGE X UNDERGROUND STORAGE

TANK CAPACITY/SIZE: 20000 Gal Steel TANK REGISTRATION NO. (IF KNOWN):

TANK WAS:

- CLEANED AND DECONTAMINATED ON (DATE): 10-31-96
- REMOVED FROM SITE ON (DATE): 11-5-96
- RECEIVED BY Sav. Steel & Metal
- FOR RECYCLING OR ULTIMATE DISPOSAL ON (DATE): 11-5-96

Carroll O'Neil 11-5-96
SIGNATURE OF RECEIVING FACILITY'S REPRESENTATIVE DATE

PROCEDURES FOR TANK DESTRUCTION WERE PERFORMED IN ACCORDANCE WITH ALL FEDERAL, STATE, AND GOVERNMENT REQUIREMENTS.

10-31-96 8102
ANDERSON COLUMBIA ENVIRONMENTAL, INC. ACE JOB NUMBER

TAB 3

Photodocumentation



Photo 1. Preparing site for excavation of tanks.



Photo 2. Excavating soil from tank area preparing for removal.



Photo 3. Tank A after removal preparing for disposal.

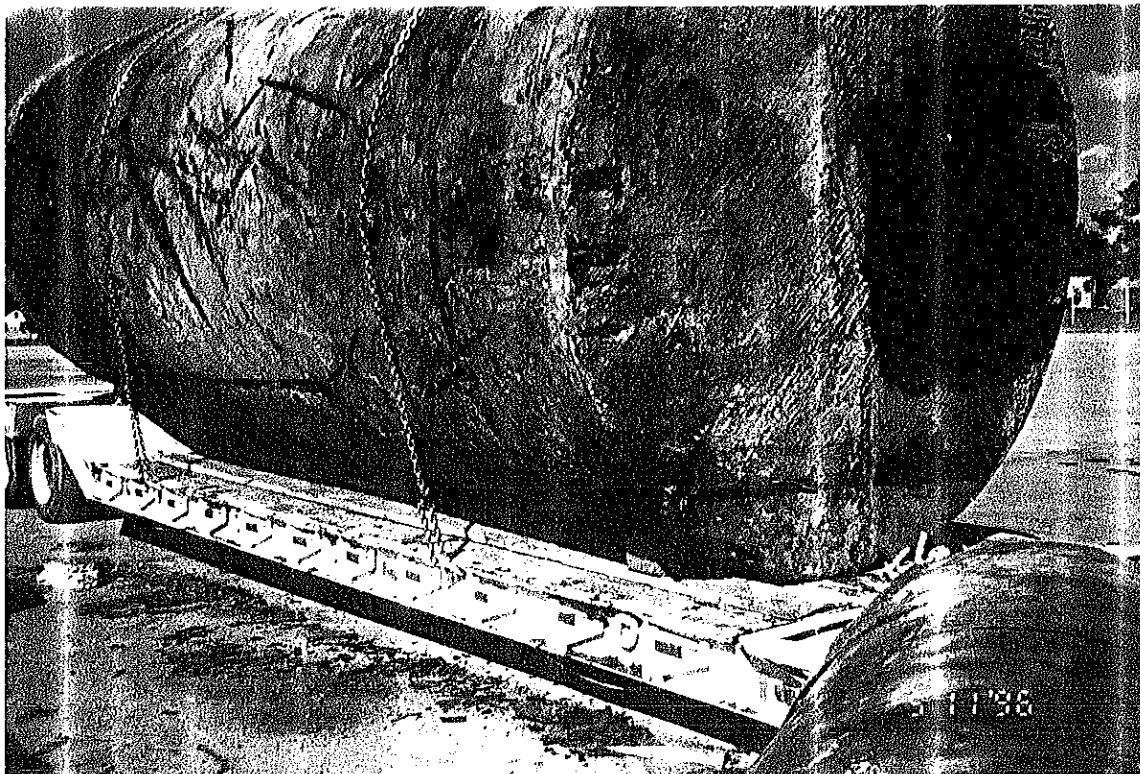


Photo 4. Tank B after removal preparing for disposal.



TAB 4

Site Map

Sample	Depth	FID
1	6'	>50
2	9'	40
3	7'	50
4	10'	160
5	11'	160
6	9'	270
7	8'	350
8	4'	50
9	7'	110
10	4'	20
11	3'	20
12	12'	1100
13	2'	50
14	7'	100
15	10'	1700

(150 methane)

(some FID sample locations have been approximated)

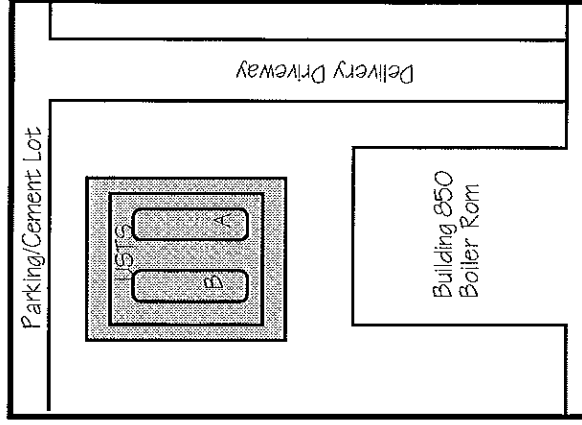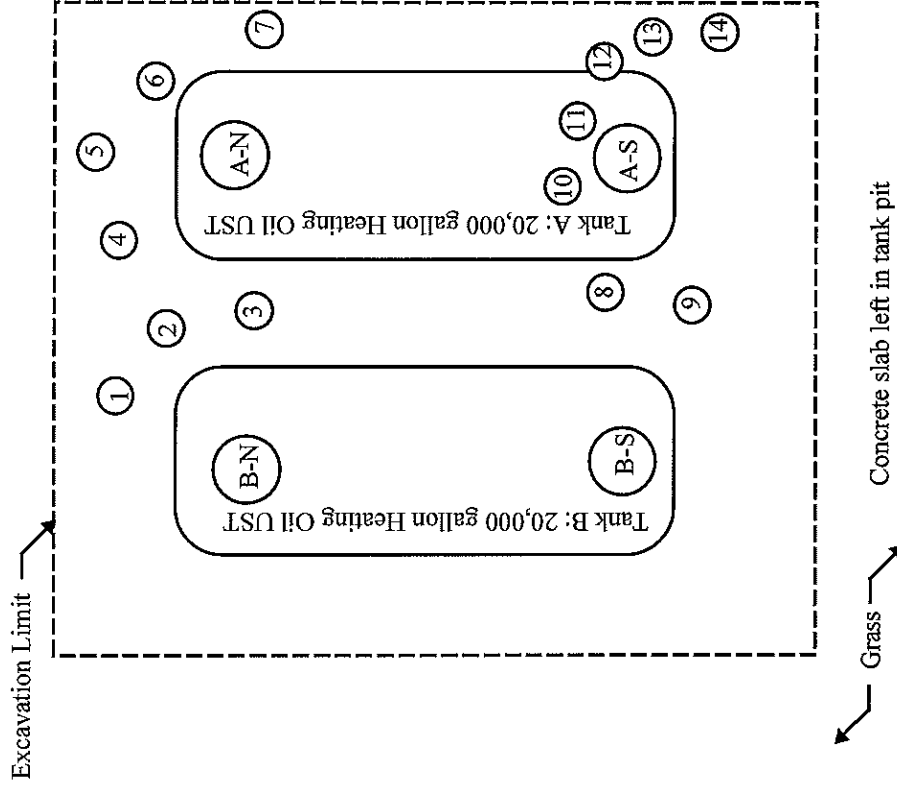

Area Map
(scale: 1" = 50')
shadowed area is enlarged at left.

LEGEND

- (B-N) Location of Closure Sample (Tank-Direction)
- (4) FID Sample Location

ANDERSON COLUMBIA

Environmental, Inc.

P.O. BOX 1386, LAKE CITY, FLORIDA 32056-1386 PHONE: (904) 755-1196 FAX: (904) 758-9050

DR. AIR DR. APP. SCALE: 1" = 10'


Sampling Map - Building 850

Tanks A & B

Hunter AAF, Savannah, Georgia


Delivery Order 102

FIGURE NO.: 1

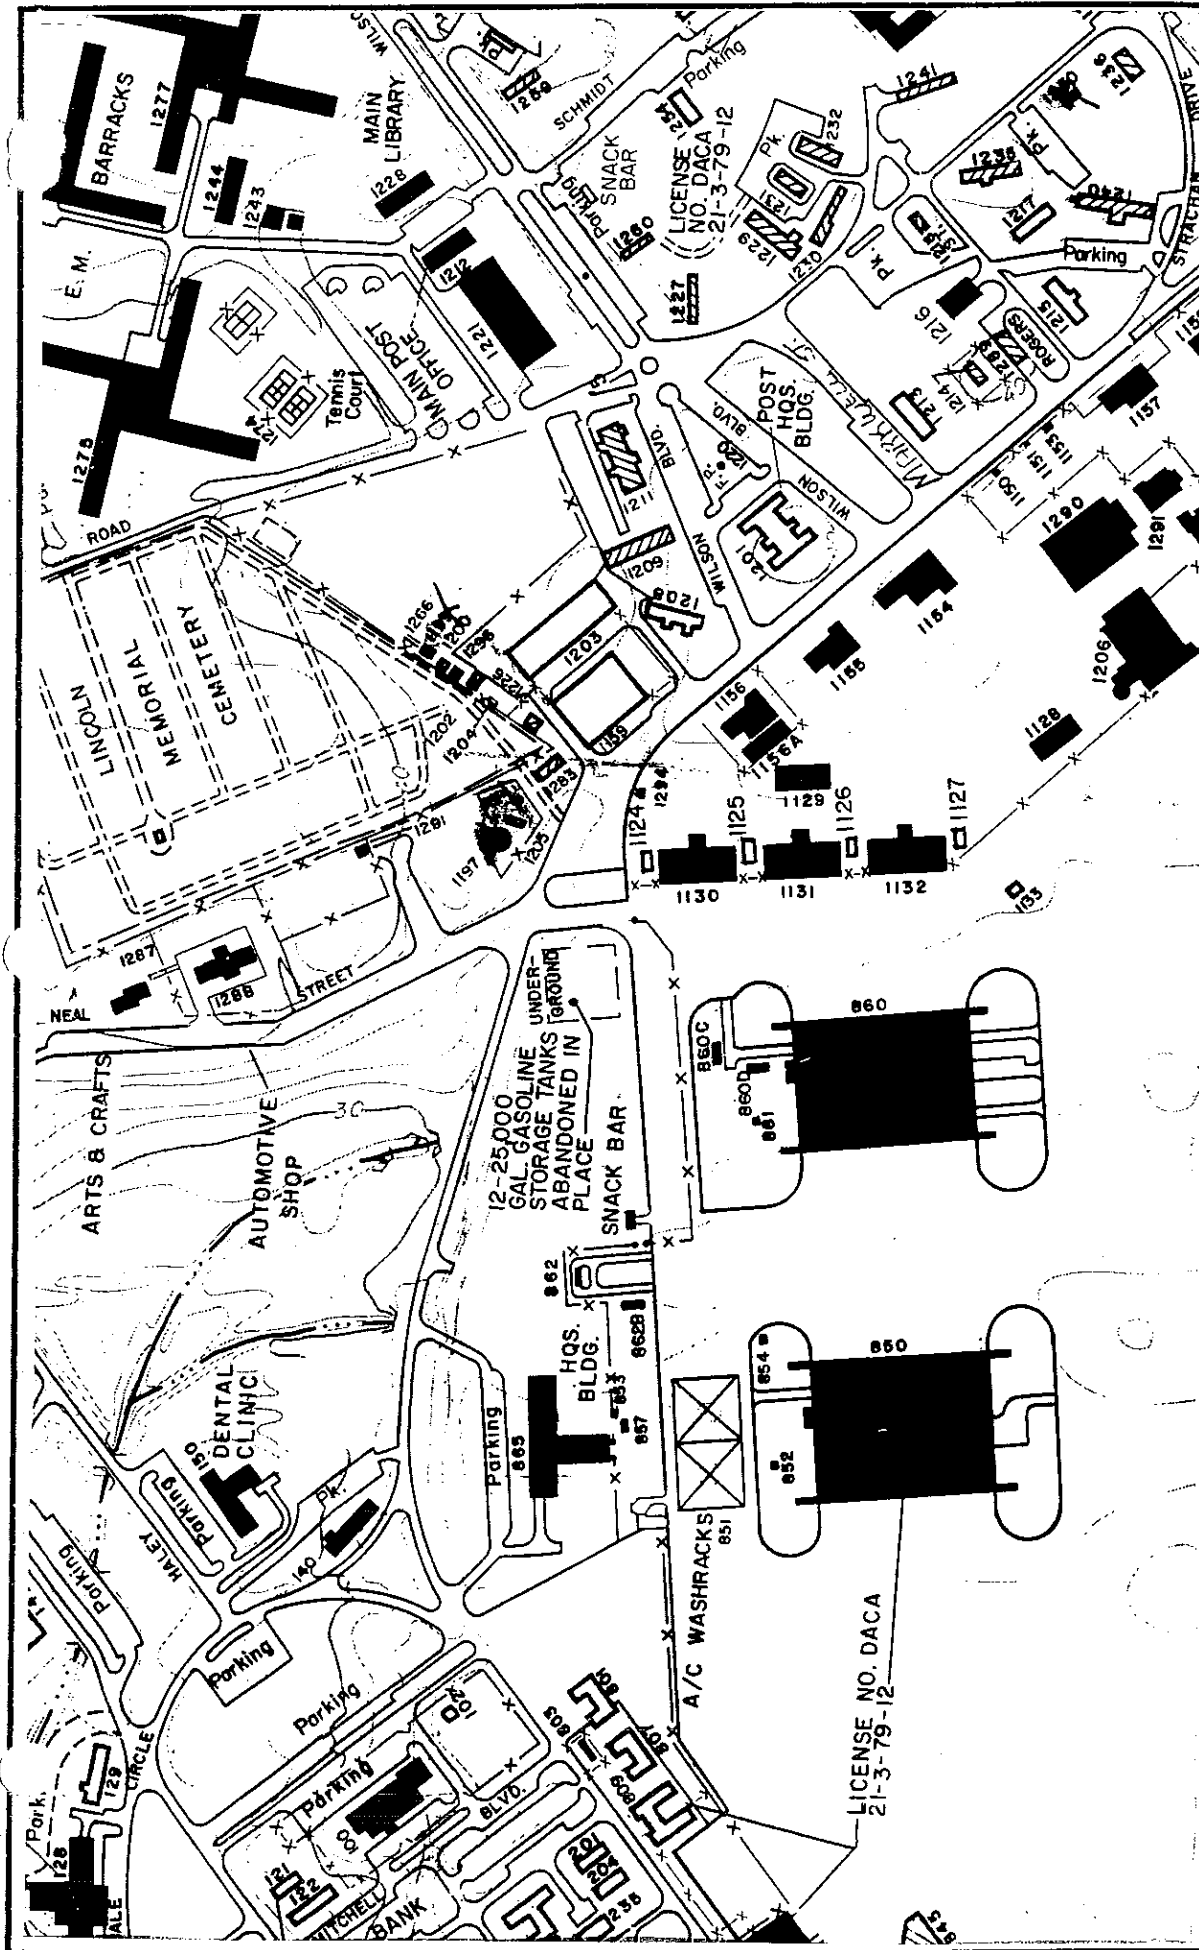

LEGEND

Base Map:
General Site Map
Hunter Army Airfield
Savannah, GA
30 Nov 1989

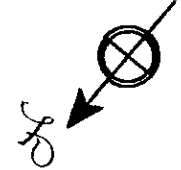

ANDERSON COLUMBIA Environmental, Inc.

P.O. BOX 1386, LAKE CITY, FLORIDA 32056-1386 PHONE: (904) 755-1196 FAX: (904) 758-9050

DR. AJR DR. APP. _____
DATE: 16 December 96 SCALE: 1" = 400'

Area Map Building 850
Tank(s) Number: A & B
Hunter AAF, Savannah, Georgia
Delivery Order 102

TAB 5

Analytical Data

ECOSYS

LABORATORY SERVICES

ANALYTICAL REPORT

1412 Oakbrook Drive
Suite 105
Norcross, Georgia 30093
Phone (770) 368-0636
Fax (770) 368-0806

PRELIMINARY REPORT

USACE-SAVANNAH DISTRICT
Brent Rose
EN-GG/Mark Harvison, 100 West Oglethorpe Ave
Savannah, GA 31401-3640
P: 912-652-5622 F: 912-652-5311

Client Code 2911223
Ledger Number 108508
P.O. Number
Date Received 11/04/96
Time Received 09:30
Reporting Date 12/18/96

Ledger Comment Soil results are reported on a dry weight basis.

Lab Sample ID AB41125 Client Site #
Project # 8102 Client Sample # 8102-B850-TKA-N
Project Name HUNTER ARMY AIRFIELD
Sampling Date/Time 10/31/96 17:30

METHOD	ANALYTE	TEST CODE	RESULT	MDL	UNITS	Dilution Factor	CAS #	ANALYST	DATE OF ANALYSIS
SEMI (GC/MS) SOIL				Prep Date 11/13/96		Batch 1114960001			
8270B	PHENOL	\$06013	Below MDL	600	ug/Kg	1.5	108-95-2	GC	11/13/96
8270B	BIS(2-CHLOROETHYL) ETHER	\$06013	Below MDL	600	ug/Kg	1.5	111-44-4	GC	11/13/96
8270B	2-CHLOROPHENOL	\$06013	Below MDL	600	ug/Kg	1.5	95-57-8	GC	11/13/96
8270B	1,3-DICHLOROBENZENE	\$06013	Below MDL	800	ug/Kg	1.5	541-73-1	GC	11/13/96
8270B	1,4-DICHLOROBENZENE	\$06013	Below MDL	800	ug/Kg	1.5	108-48-7	GC	11/13/96
8270B	1,2-DICHLOROBENZENE	\$06013	Below MDL	800	ug/Kg	1.5	95-50-1	GC	11/13/96
8270B	BIS(2-CHLOROISOPROPYL) ETHER	\$06013	Below MDL	800	ug/Kg	1.5	108-60-1	GC	11/13/96
8270B	2-METHYLPHENOL	\$06013	Below MDL	800	ug/Kg	1.5	95-48-7	GC	11/13/96
8270B	4-METHYLPHENOL	\$06013	Below MDL	800	ug/Kg	1.5	108-44-5	GC	11/13/96
8270B	N-NITROSODI-N-PROPYLAMINE	\$06013	Below MDL	600	ug/Kg	1.5	821-64-7	GC	11/13/96
8270B	HEXACHLOROETHANE	\$06013	Below MDL	600	ug/Kg	1.5	67-72-1	GC	11/13/96
8270B	NITROBENZENE	\$06013	Below MDL	600	ug/Kg	1.5	98-96-3	GC	11/13/96
8270B	ISOPHORONE	\$06013	Below MDL	600	ug/Kg	1.5	78-59-1	GC	11/13/96
8270B	2-NITROPHENOL	\$06013	Below MDL	1200	ug/Kg	1.5	88-76-5	GC	11/13/96
8270B	2,4-DIMETHYLPHENOL	\$06013	Below MDL	600	ug/Kg	1.5	105-67-9	GC	11/13/96
8270B	BIS(2-CHLOROETHOXY)METHANE	\$06013	Below MDL	800	ug/Kg	1.5	111-91-1	GC	11/13/96
8270B	2,4-DICHLOROPHENOL	\$06013	Below MDL	600	ug/Kg	1.5	120-83-2	GC	11/13/96
8270B	1,2,4-TRICHLOROBENZENE	\$06013	Below MDL	600	ug/Kg	1.5	120-82-1	GC	11/13/96
8270B	NAPHTHALENE	\$06013	Below MDL	800	ug/Kg	1.5	91-20-3	GC	11/13/96
8270B	4-CHLOROANILINE	\$06013	Below MDL	800	ug/Kg	1.5	108-47-8	GC	11/13/96
8270B	HEXACHLOROBTADIFENE	\$06013	Below MDL	800	ug/Kg	1.5		GC	11/13/96

ECOSYS

Lab Sample ID AB41125
 Project # 8102
 Project Name HUNTER ARMY AIRFIELD
 Sampling Date/Time 10/31/96 17:30

Client Site #
 Client Sample # 8102-B850-TKA-N

METHOD	ANALYTE	TEST CODE	RESULT	MDL	UNITS	Dilution Factor	CAS #	ANALYST	DATE OF ANALYSIS
SEMI (GC/MS) SOIL				Prep Date 11/13/96		Batch 1114960001			
8270B	ACENAPHTHYLENE	\$08013	Below MDL	600	ug/Kg	1.5	208-06-8	GC	11/13/96
8270B	2,6-DINITROTOLUENE	\$08013	Below MDL	800	ug/Kg	1.5	806-20-2	GC	11/13/96
8270B	3-NITROANILINE	\$08013	Below MDL	600	ug/Kg	1.5	99-09-2	GC	11/13/96
8270B	ACENAPHTHENE	\$08013	Below MDL	600	ug/Kg	1.5	83-32-9	GC	11/13/96
8270B	2,4-DINITROPHENOL	\$08013	Below MDL	3000	ug/Kg	1.5	51-28-6	GC	11/13/96
8270B	4-NITROPHENOL	\$08013	Below MDL	3000	ug/Kg	1.5	100-02-7	GC	11/13/96
8270B	DIBENZOFURAN	\$08013	Below MDL	600	ug/Kg	1.5	132-84-9	GC	11/13/96
8270B	2,4-DINITROTOLUENE	\$08013	Below MDL	600	ug/Kg	1.5	121-14-2	GC	11/13/96
8270B	DIETHYL PHTHALATE	\$08013	Below MDL	800	ug/Kg	1.5	84-68-2	GC	11/13/96
8270B	4-CHLOROPHENYL PHENYL ETHER	\$08013	Below MDL	800	ug/Kg	1.5	7005-72-3	GC	11/13/96
8270B	FLUORENE	\$08013	Below MDL	800	ug/Kg	1.5	88-73-7	GC	11/13/96
8270B	4-NITROANILINE	\$08013	Below MDL	800	ug/Kg	1.5	100-01-6	GC	11/13/96
8270B	2-METHYL-4,6-DINITROPHENOL	\$08013	Below MDL	2998	ug/Kg	1.5	634-52-1	GC	11/13/96
8270B	N-NITROSODIPHENYLAMINE	\$08013	Below MDL	600	ug/Kg	1.5	88-30-8	GC	11/13/96
8270B	4-BROMOPHENYL PHENYL ETHER	\$08013	Below MDL	600	ug/Kg	1.5	101-55-3	GC	11/13/96
8270B	HEXACHLOROBENZENE	\$08013	Below MDL	800	ug/Kg	1.5	118-74-1	GC	11/13/96
8270B	PENTACHLOROPHENOL	\$08013	Below MDL	3000	ug/Kg	1.5	87-88-6	GC	11/13/96
8270B	PHENANTHRENE	\$08013	1770	600	ug/Kg	1.5	85-01-8	GC	11/13/96
8270B	ANTHRACENE	\$08013	Below MDL	600	ug/Kg	1.5	120-12-7	GC	11/13/96
8270B	DI-N-BUTYL PHTHALATE	\$08013	Below MDL	600	ug/Kg	1.5	84-74-2	GC	11/13/96
8270B	FLUORANTHENE	\$08013	1180	600	ug/Kg	1.5	208-44-0	GC	11/13/96
8270B	PYRENE	\$08013	1130	600	ug/Kg	1.5	129-00-0	GC	11/13/96
8270B	BUTYL BENZYL PHTHALATE	\$08013	Below MDL	600	ug/Kg	1.5	85-88-7	GC	11/13/96
8270B	3,3'-DICHLOROBENZIDINE	\$08013	Below MDL	1200	ug/Kg	1.5	91-84-1	GC	11/13/96
8270B	BENZO(A)ANTHRACENE	\$08013	Below MDL	600	ug/Kg	1.5	56-55-3	GC	11/13/96
8270B	BIS(2-ETHYLHEXYL) PHTHALATE	\$08013	Below MDL	600	ug/Kg	1.5	117-81-7	GC	11/13/96
8270B	CHRYSENE	\$08013	Below MDL	600	ug/Kg	1.5	218-01-9	GC	11/13/96
8270B	DI-N-OCTYL PHTHALATE	\$08013	Below MDL	600	ug/Kg	1.5	117-84-0	GC	11/13/96
8270B	BENZO(B)FLUORANTHENE	\$08013	Below MDL	600	ug/Kg	1.5	205-99-2	GC	11/13/96
8270B	BENZO(K)FLUORANTHENE	\$08013	Below MDL	600	ug/Kg	1.5	207-08-9	GC	11/13/96
8270B	BENZO(A)PYRENE	\$08013	Below MDL	600	ug/Kg	1.5	50-32-8	GC	11/13/96
8270B	INDENO(1,2,3-CD)PYRENE	\$08013	Below MDL	600	ug/Kg	1.5	193-39-5	GC	11/13/96
8270B	DIBENZO(A,H)ANTHRACENE	\$08013	Below MDL	600	ug/Kg	1.5	53-70-3	GC	11/13/96
8270B	BENZO(G,H,I)PERYLENE	\$08013	Below MDL	600	ug/Kg	1.5	181-24-2	GC	11/13/96
8270B	CARBAZOLE	\$08013	Below MDL	600	ug/Kg	1.5	88-74-8	GC	11/13/96
TPH DRO (FID) SOIL				Prep Date 11/06/96		Batch 1106960006			
8015A	DIESEL RANGE ORGANICS (DRO)	\$08009	750.6	24.2	mg/Kg	2.0		ML	11/26/96
				Prep Date 11/07/96		Batch 1107960004			
180.3	% TOTAL SOLIDS SOIL (N/C)	09099	82.6	0.1	%	1.0		CW	11/07/96

Lab Sample ID AB41126
 Project # 8102
 Project Name HUNTER ARMY AIRFIELD
 Sampling Date/Time 10/31/96 17:50

Client Site #
 Client Sample # 8102-B850-TKA-S

METHOD	ANALYTE	TEST CODE	RESULT	MDL	UNITS	Dilution Factor	CAS #	ANALYST	DATE OF ANALYSIS
SEMI (GC/MS) SOIL						Prep Date 11/13/96	Batch 1114960001		
8270B	PHENOL	\$06013	Below MDL	2400	ug/Kg	6.0	108-95-2	GC	11/13/96
8270B	BIS(2-CHLOROETHYL) ETHER	\$06013	Below MDL	2400	ug/Kg	6.0	111-44-4	GC	11/13/96
8270B	2-CHLOROPHENOL	\$06013	Below MDL	2400	ug/Kg	6.0	95-57-8	GC	11/13/96
8270B	1,3-DICHLOROBENZENE	\$06013	Below MDL	2400	ug/Kg	6.0	541-73-1	GC	11/13/96
8270B	1,4-DICHLOROBENZENE	\$06013	Below MDL	2400	ug/Kg	6.0	106-46-7	GC	11/13/96
8270B	1,2-DICHLOROBENZENE	\$06013	Below MDL	2400	ug/Kg	6.0	95-50-1	GC	11/13/96
8270B	BIS(2-CHLOROISOPROPYL) ETHER	\$06013	Below MDL	2400	ug/Kg	6.0	108-80-1	GC	11/13/96
8270B	2-METHYLPHENOL	\$06013	Below MDL	2400	ug/Kg	6.0	95-48-7	GC	11/13/96
8270B	4-METHYLPHENOL	\$06013	Below MDL	2400	ug/Kg	6.0	106-44-5	GC	11/13/96
8270B	N-NITROSODI-N-PROPYLAMINE	\$06013	Below MDL	2400	ug/Kg	6.0	821-64-7	GC	11/13/96
8270B	HEXACHLOROETHANE	\$06013	Below MDL	2400	ug/Kg	6.0	67-72-1	GC	11/13/96
8270B	NITROBENZENE	\$06013	Below MDL	2400	ug/Kg	6.0	98-95-3	GC	11/13/96
8270B	ISOPHORONE	\$06013	Below MDL	2400	ug/Kg	6.0	78-59-1	GC	11/13/96
8270B	2-NITROPHENOL	\$06013	Below MDL	4700	ug/Kg	6.0	88-75-5	GC	11/13/96
8270B	2,4-DIMETHYLPHENOL	\$06013	Below MDL	2400	ug/Kg	6.0	105-67-9	GC	11/13/96
8270B	BIS(2-CHLOROETHOXY)METHANE	\$06013	Below MDL	2400	ug/Kg	6.0	111-91-1	GC	11/13/96
8270B	2,4-DICHLOROPHENOL	\$06013	Below MDL	2400	ug/Kg	6.0	120-83-2	GC	11/13/96
8270B	1,2,4-TRICHLOROBENZENE	\$06013	Below MDL	2400	ug/Kg	6.0	120-82-1	GC	11/13/96
8270B	NAPHTHALENE	\$06013	2700	2400	ug/Kg	6.0	91-20-3	GC	11/13/96
8270B	4-CHLOROANILINE	\$06013	Below MDL	2400	ug/Kg	6.0	106-47-8	GC	11/13/96
8270B	HEXACHLOROBUTADIENE	\$06013	Below MDL	2400	ug/Kg	6.0	87-68-3	GC	11/13/96
8270B	4-CHLORO-3-METHYLPHENOL	\$06013	Below MDL	4700	ug/Kg	6.0	59-50-7	GC	11/13/96
8270B	2-METHYLNAPHTHALENE	\$06013	12900	2400	ug/Kg	6.0	91-57-6	GC	11/13/96
8270B	HEXACHLOROCYCLOPENTADIENE	\$06013	Below MDL	2400	ug/Kg	6.0	77-47-4	GC	11/13/96
8270B	2,4,6-TRICHLOROPHENOL	\$06013	Below MDL	2400	ug/Kg	6.0	88-06-2	GC	11/13/96
8270B	2,4,5-TRICHLOROPHENOL	\$06013	Below MDL	2400	ug/Kg	6.0	95-36-4	GC	11/13/96
8270B	2-CHLORONAPHTHALENE	\$06013	Below MDL	2400	ug/Kg	6.0	91-56-7	GC	11/13/96
8270B	2-NITROANILINE	\$06013	Below MDL	2400	ug/Kg	6.0	88-74-4	GC	11/13/96
8270B	DIMETHYL PHTHALATE	\$06013	Below MDL	2400	ug/Kg	6.0	131-11-3	GC	11/13/96
8270B	ACENAPHTHYLENE	\$06013	Below MDL	2400	ug/Kg	6.0	208-98-6	GC	11/13/96
8270B	2,6-DINITROTOLUENE	\$06013	Below MDL	2400	ug/Kg	6.0	608-20-2	GC	11/13/96
8270B	3-NITROANILINE	\$06013	Below MDL	2400	ug/Kg	6.0	99-09-2	GC	11/13/96
8270B	ACENAPHTHENE	\$06013	3100	2400	ug/Kg	6.0	83-32-9	GC	11/13/96
8270B	2,4-DINITROPHENOL	\$06013	Below MDL	11800	ug/Kg	6.0	51-28-5	GC	11/13/96
8270B	4-NITROPHENOL	\$06013	Below MDL	11800	ug/Kg	6.0	100-02-7	GC	11/13/96
8270B	DIBENZOFURAN	\$06013	Below MDL	2400	ug/Kg	6.0	132-64-9	GC	11/13/96
8270B	2,4-DINITROTOLUENE	\$06013	Below MDL	2400	ug/Kg	6.0	121-14-2	GC	11/13/96
8270B	DIETHYL PHTHALATE	\$06013	Below MDL	2400	ug/Kg	6.0	84-86-2	GC	11/13/96
8270B	4-CHLOROPHENYL PHENYL ETHER	\$06013	Below MDL	2400	ug/Kg	6.0	7005-72-3	GC	11/13/96
8270B	FLUORENE	\$06013	4000	2400	ug/Kg	6.0	88-73-7	GC	11/13/96
8270B	4-NITROANILINE	\$06013	Below MDL	2400	ug/Kg	6.0	100-01-8	GC	11/13/96
8270B	2-METHYL-4,6-DINITROPHENOL	\$06013	Below MDL	11828	ug/Kg	6.0	534-52-1	GC	11/13/96
8270B	N-NITROSODIPHENYLAMINE	\$06013	Below MDL	2400	ug/Kg	6.0	88-30-6	GC	11/13/96
8270B	4-BROMOPHENYL PHENYL ETHER	\$06013	Below MDL	2400	ug/Kg	6.0	101-55-3	GC	11/13/96
8270B	HEXACHLOROBENZENE	\$06013	Below MDL	2400	ug/Kg	6.0	118-74-1	GC	11/13/96

Lab Sample ID AB41126

Client Site #

Project # 8102

Client Sample # 8102-B850-TKA-S

Project Name HUNTER ARMY AIRFIELD

Sampling Date/Time 10/31/86 17:50

METHOD	ANALYTE	TEST CODE	RESULT	MDL	UNITS	Dilution Factor	CAS #	ANALYST	DATE OF ANALYSIS
SEMI (GC/MS) SOIL				Prep Date 11/13/96		Batch 1114980001			
8270B	PENTACHLOROPHENOL	\$08013	Below MDL	11800	ug/Kg	6.0	87-86-5	GC	11/13/96
8270B	PHENANTHRENE	\$08013	13300	2400	ug/Kg	6.0	85-01-8	GC	11/13/96
8270B	ANTHRACENE	\$08013	2700	2400	ug/Kg	6.0	120-12-7	GC	11/13/96
8270B	DI-N-BUTYL PHTHALATE	\$08013	Below MDL	2400	ug/Kg	6.0	84-74-2	GC	11/13/96
8270B	FLUORANTHENE	\$08013	7300	2400	ug/Kg	6.0	208-44-0	GC	11/13/96
8270B	PYRENE	\$08013	8900	2400	ug/Kg	6.0	129-00-0	GC	11/13/96
8270B	BUTYL BENZYL PHTHALATE	\$08013	Below MDL	2400	ug/Kg	6.0	85-88-7	GC	11/13/96
8270B	3,3'-DICHLOROBENZIDINE	\$08013	Below MDL	4700	ug/Kg	6.0	91-84-1	GC	11/13/96
8270B	BENZO(A)ANTHRACENE	\$08013	Below MDL	2400	ug/Kg	6.0	56-55-3	GC	11/13/96
8270B	BIS(2-ETHYLHEXYL) PHTHALATE	\$08013	Below MDL	2400	ug/Kg	6.0	117-81-7	GC	11/13/96
8270B	CHRYSENE	\$08013	Below MDL	2400	ug/Kg	6.0	218-01-9	GC	11/13/96
8270B	DI-N-OCTYL PHTHALATE	\$08013	Below MDL	2400	ug/Kg	6.0	117-84-0	GC	11/13/96
8270B	BENZO(B)FLUORANTHENE	\$08013	Below MDL	2400	ug/Kg	6.0	205-99-2	GC	11/13/96
8270B	BENZO(K)FLUORANTHENE	\$08013	Below MDL	2400	ug/Kg	6.0	207-08-9	GC	11/13/96
8270B	BENZO(A)PYRENE	\$08013	Below MDL	2400	ug/Kg	6.0	50-32-8	GC	11/13/96
8270B	INDENO(1,2,3-CD)PYRENE	\$08013	Below MDL	2400	ug/Kg	6.0	193-39-5	GC	11/13/96
8270B	DIBENZO(A,H)ANTHRACENE	\$08013	Below MDL	2400	ug/Kg	6.0	53-70-3	GC	11/13/96
8270B	BENZO(G,H,I)PERYLENE	\$08013	Below MDL	2400	ug/Kg	6.0	191-24-2	GC	11/13/96
8270B	CARBAZOLE	\$08013	Below MDL	2400	ug/Kg	6.0	86-74-8	GC	11/13/96
AROMATIC VOC (GC) SOIL				Prep Date 11/14/96		Batch 1115980009			
8020A	BENZENE	\$08006	Below MDL	60	ug/Kg	50.0	71-43-2	ML	11/14/96
8020A	TOLUENE	\$08006	Below MDL	60	ug/Kg	50.0	108-88-3	ML	11/14/96
8020A	ETHYLBENZENE	\$08006	Below MDL	60	ug/Kg	50.0	100-41-4	ML	11/14/96
8020A	XYLENES (TOTAL)	\$08006	Below MDL	60	ug/Kg	50.0	1330-20-7	ML	11/14/96
8020A	CHLOROBENZENE	\$08006	Below MDL	60	ug/Kg	50.0	108-90-7	ML	11/14/96
8020A	1,2-DICHLOROBENZENE	\$08006	Below MDL	60	ug/Kg	50.0	95-50-1	ML	11/14/96
8020A	1,3-DICHLOROBENZENE	\$08006	Below MDL	60	ug/Kg	50.0	541-73-1	ML	11/14/96
8020A	1,4-DICHLOROBENZENE	\$08006	Below MDL	60	ug/Kg	50.0	106-46-7	ML	11/14/96
8020A	TERT-METHYLBUTYL ETHER	\$08006	Below MDL	60	ug/Kg	50.0	1634-04-4	ML	11/14/96
TPH DRO (FID) SOIL				Prep Date 11/06/96		Batch 1108980006			
8016A	DIESEL RANGE ORGANICS (DRO)	\$08009	4400	1200	mg/Kg	100.0		ML	11/26/96
				Prep Date 11/07/96		Batch 1107960004			
160.3	% TOTAL SOLIDS SOIL (N/C)	09099	83.7	0.1	%	1.0		CW	11/07/96

Lab Sample ID AB41127
 Project # 8102
 Project Name HUNTER ARMY AIRFIELD
 Sampling Date/Time 10/31/96 17:35

Client Site #
 Client Sample # 8102-B850-TKA-C

METHOD	ANALYTE	TEST CODE	RESULT	MDL	UNITS	Dilution Factor	CAS #	ANALYST	DATE OF ANALYSIS
SEMI (GC/MS) SOIL				Prep Date 11/13/96		Batch 1114960001			
8270B	PHENOL	\$06013	Below MDL	2400	ug/Kg	6.0	108-95-2	GC	11/13/96
8270B	BIS(2-CHLOROETHYL) ETHER	\$06013	Below MDL	2400	ug/Kg	6.0	111-44-4	GC	11/13/96
8270B	2-CHLOROPHENOL	\$06013	Below MDL	2400	ug/Kg	6.0	95-57-8	GC	11/13/96
8270B	1,3-DICHLOROBENZENE	\$06013	Below MDL	2400	ug/Kg	6.0	541-73-1	GC	11/13/96
8270B	1,4-DICHLOROBENZENE	\$06013	Below MDL	2400	ug/Kg	6.0	106-46-7	GC	11/13/96
8270B	1,2-DICHLOROBENZENE	\$06013	Below MDL	2400	ug/Kg	6.0	95-50-1	GC	11/13/96
8270B	BIS(2-CHLOROISOPROPYL) ETHER	\$06013	Below MDL	2400	ug/Kg	6.0	108-60-1	GC	11/13/96
8270B	2-METHYLPHENOL	\$06013	Below MDL	2400	ug/Kg	6.0	95-48-7	GC	11/13/96
8270B	4-METHYLPHENOL	\$06013	Below MDL	2400	ug/Kg	6.0	106-44-5	GC	11/13/96
8270B	N-NITROSODI-N-PROPYLAMINE	\$06013	Below MDL	2400	ug/Kg	6.0	821-84-7	GC	11/13/96
8270B	HEXACHLOROETHANE	\$06013	Below MDL	2400	ug/Kg	6.0	67-72-1	GC	11/13/96
8270B	NITROBENZENE	\$06013	Below MDL	2400	ug/Kg	6.0	98-95-3	GC	11/13/96
8270B	ISOPHORONE	\$06013	Below MDL	2400	ug/Kg	6.0	78-59-1	GC	11/13/96
8270B	2-NITROPHENOL	\$06013	Below MDL	4800	ug/Kg	6.0	98-73-5	GC	11/13/96
8270B	2,4-DIMETHYLPHENOL	\$06013	Below MDL	2400	ug/Kg	6.0	105-87-9	GC	11/13/96
8270B	BIS(2-CHLOROETHOXY)METHANE	\$06013	Below MDL	2400	ug/Kg	6.0	111-91-1	GC	11/13/96
8270B	2,4-DICHLOROPHENOL	\$06013	Below MDL	2400	ug/Kg	6.0	120-83-2	GC	11/13/96
8270B	1,2,4-TRICHLOROBENZENE	\$06013	Below MDL	2400	ug/Kg	6.0	120-82-1	GC	11/13/96
8270B	NAPHTHALENE	\$06013	Below MDL	2400	ug/Kg	6.0	91-20-3	GC	11/13/96
8270B	4-CHLOROANILINE	\$06013	Below MDL	2400	ug/Kg	6.0	108-47-8	GC	11/13/96
8270B	HEXACHLOROBUTADIENE	\$06013	Below MDL	2400	ug/Kg	6.0	87-88-3	GC	11/13/96
8270B	4-CHLORO-3-METHYLPHENOL	\$06013	Below MDL	4800	ug/Kg	6.0	59-50-7	GC	11/13/96
8270B	2-METHYLNAPHTHALENE	\$06013	Below MDL	2400	ug/Kg	6.0	91-57-6	GC	11/13/96
8270B	HEXACHLOROCYCLOPENTADIENE	\$06013	Below MDL	2400	ug/Kg	6.0	77-47-4	GC	11/13/96
8270B	2,4,6-TRICHLOROPHENOL	\$06013	Below MDL	2400	ug/Kg	6.0	88-08-2	GC	11/13/96
8270B	2,4,5-TRICHLOROPHENOL	\$06013	Below MDL	2400	ug/Kg	6.0	95-95-4	GC	11/13/96
8270B	2-CHLORONAPHTHALENE	\$06013	Below MDL	2400	ug/Kg	6.0	91-58-7	GC	11/13/96
8270B	2-NITROANILINE	\$06013	Below MDL	2400	ug/Kg	6.0	88-74-4	GC	11/13/96
8270B	DIMETHYL PHTHALATE	\$06013	Below MDL	2400	ug/Kg	6.0	131-11-3	GC	11/13/96
8270B	ACENAPHTHYLENE	\$06013	Below MDL	2400	ug/Kg	6.0	208-68-8	GC	11/13/96
8270B	2,6-DINITROTOLUENE	\$06013	Below MDL	2400	ug/Kg	6.0	608-20-2	GC	11/13/96
8270B	3-NITROANILINE	\$06013	Below MDL	2400	ug/Kg	6.0	99-09-2	GC	11/13/96
8270B	ACENAPHTHENE	\$06013	Below MDL	2400	ug/Kg	6.0	83-32-9	GC	11/13/96
8270B	2,4-DINITROPHENOL	\$06013	Below MDL	12200	ug/Kg	6.0	51-28-5	GC	11/13/96
8270B	4-NITROPHENOL	\$06013	Below MDL	12200	ug/Kg	6.0	100-02-7	GC	11/13/96
8270B	DIBENZOFURAN	\$06013	Below MDL	2400	ug/Kg	6.0	132-64-9	GC	11/13/96
8270B	2,4-DINITROTOLUENE	\$06013	Below MDL	2400	ug/Kg	6.0	121-14-2	GC	11/13/96
8270B	DIETHYL PHTHALATE	\$06013	Below MDL	2400	ug/Kg	6.0	84-68-2	GC	11/13/96
8270B	4-CHLOROPHENYL PHENYL ETHER	\$06013	Below MDL	2400	ug/Kg	6.0	7005-72-3	GC	11/13/96
8270B	FLUORENE	\$06013	Below MDL	2400	ug/Kg	6.0	86-73-7	GC	11/13/96
8270B	4-NITROANILINE	\$06013	Below MDL	2400	ug/Kg	6.0	100-01-8	GC	11/13/96
8270B	2-METHYL-4,6-DINITROPHENOL	\$06013	Below MDL	12162	ug/Kg	6.0	534-52-1	GC	11/13/96
8270B	N-NITROSODIPHENYLAMINE	\$06013	Below MDL	2400	ug/Kg	6.0	88-30-8	GC	11/13/96
8270B	4-BROMOPHENYL PHENYL ETHER	\$06013	Below MDL	2400	ug/Kg	6.0	101-55-3	GC	11/13/96
8270B	HEXACHLOROBENZENE	\$06013	Below MDL	2400	ug/Kg	6.0	118-74-1	GC	11/13/96

Lab Sample ID AB41127
 Project # 8102
 Project Name HUNTER ARMY AIRFIELD
 Sampling Date/Time 10/31/96 17:35

Client Site #
 Client Sample # 8102-B850-TKA-C

METHOD	ANALYTE	TEST CODE	RESULT	MDL	UNITS	Dilution Factor	CAS #	ANALYST	DATE OF ANALYSIS
SEMI (GC/MS) SOIL				Prep Date 11/13/96		Batch 1114980001			
8270B	PENTACHLOROPHENOL	\$08013	Below MDL	12200	ug/Kg	6.0	87-86-5	GC	11/13/96
8270B	PHENANTHRENE	\$08013	6900	2400	ug/Kg	6.0	85-01-8	GC	11/13/96
8270B	ANTHRACENE	\$08013	Below MDL	2400	ug/Kg	6.0	120-12-7	GC	11/13/96
8270B	DI-N-BUTYL PHTHALATE	\$06013	Below MDL	2400	ug/Kg	6.0	84-74-2	GC	11/13/96
8270B	FLUORANTHENE	\$06013	6000	2400	ug/Kg	6.0	208-44-0	GC	11/13/96
8270B	PYRENE	\$08013	5100	2400	ug/Kg	6.0	129-00-0	GC	11/13/96
8270B	BUTYL BENZYL PHTHALATE	\$08013	Below MDL	2400	ug/Kg	6.0	86-88-7	GC	11/13/96
8270B	3,3'-DICHLOROBENZIDINE	\$08013	Below MDL	4800	ug/Kg	6.0	91-94-1	GC	11/13/96
8270B	BENZO(A)ANTHRACENE	\$08013	Below MDL	2400	ug/Kg	6.0	56-55-3	GC	11/13/96
8270B	BIS(2-ETHYLHEXYL) PHTHALATE	\$08013	Below MDL	2400	ug/Kg	6.0	117-81-7	GC	11/13/96
8270B	CHRYSENE	\$08013	Below MDL	2400	ug/Kg	6.0	218-01-9	GC	11/13/96
8270B	DI-N-OCTYL PHTHALATE	\$08013	Below MDL	2400	ug/Kg	6.0	117-84-0	GC	11/13/96
8270B	BENZO(B)FLUORANTHENE	\$06013	Below MDL	2400	ug/Kg	6.0	205-99-2	GC	11/13/96
8270B	BENZO(K)FLUORANTHENE	\$08013	Below MDL	2400	ug/Kg	6.0	207-08-9	GC	11/13/96
8270B	BENZO(A)PYRENE	\$08013	Below MDL	2400	ug/Kg	6.0	50-32-8	GC	11/13/96
8270B	INDENO(1,2,3-CD)PYRENE	\$08013	Below MDL	2400	ug/Kg	6.0	193-39-5	GC	11/13/96
8270B	DIBENZO(A,H)ANTHRACENE	\$08013	Below MDL	2400	ug/Kg	6.0	53-70-3	GC	11/13/96
8270B	BENZO(G,H,I)PERYLENE	\$08013	Below MDL	2400	ug/Kg	6.0	191-24-2	GC	11/13/96
8270B	CARBAZOLE	\$08013	Below MDL	2400	ug/Kg	6.0	88-74-8	GC	11/13/96
AROMATIC VOC (GC) SOIL				Prep Date 11/14/96		Batch 1115980009			
8020A	BENZENE	\$08006	Below MDL	61	ug/Kg	50.0	71-43-2	ML	11/14/96
8020A	TOLUENE	\$08006	Below MDL	61	ug/Kg	50.0	108-88-3	ML	11/14/96
8020A	ETHYLBENZENE	\$08006	Below MDL	61	ug/Kg	50.0	100-41-4	ML	11/14/96
8020A	XYLENES (TOTAL)	\$08006	Below MDL	61	ug/Kg	50.0	1330-20-7	ML	11/14/96
8020A	CHLOROBENZENE	\$08006	Below MDL	61	ug/Kg	50.0	108-90-7	ML	11/14/96
8020A	1,2-DICHLOROBENZENE	\$08006	Below MDL	61	ug/Kg	50.0	95-50-1	ML	11/14/96
8020A	1,3-DICHLOROBENZENE	\$08006	Below MDL	61	ug/Kg	50.0	541-73-1	ML	11/14/96
8020A	1,4-DICHLOROBENZENE	\$08006	Below MDL	61	ug/Kg	50.0	106-48-7	ML	11/14/96
8020A	TERT-METHYLBUTYL ETHER	\$08006	Below MDL	61	ug/Kg	50.0	1834-04-4	ML	11/14/96
TPH DRO (FID) SOIL				Prep Date 11/06/96		Batch 1106980006			
8015A	DIESEL RANGE ORGANICS (DRO)	\$08009	690	310	mg/Kg	25.0		ML	11/28/96
				Prep Date 11/07/96		Batch 1107980004			
160.3	% TOTAL SOLIDS SOIL (NC)	09099	81.4	0.1	%	1.0		CW	11/07/96

Lab Sample ID AB41128
 Project # 8102
 Project Name HUNTER ARMY AIRFIELD
 Sampling Date/Time 10/31/96 17:15

Client Site #
 Client Sample # 8102-B850-TKB-N

METHOD	ANALYTE	TEST CODE	RESULT	MDL	UNITS	Dilution Factor	CAS #	ANALYST	DATE OF ANALYSIS
SEMI (GC/MS) SOIL				Prep Date 11/13/96		Batch 1114960001			
8270B	PHENOL	\$06013	Below MDL	2400	ug/Kg	6.0	108-95-2	GC	11/13/96
8270B	BIS(2-CHLOROETHYL) ETHER	\$06013	Below MDL	2400	ug/Kg	6.0	111-44-4	GC	11/13/96
8270B	2-CHLOROPHENOL	\$06013	Below MDL	2400	ug/Kg	6.0	95-57-8	GC	11/13/96
8270B	1,3-DICHLOROBENZENE	\$08013	Below MDL	2400	ug/Kg	6.0	641-73-1	GC	11/13/96
8270B	1,4-DICHLOROBENZENE	\$08013	Below MDL	2400	ug/Kg	6.0	106-46-7	GC	11/13/96
8270B	1,2-DICHLOROBENZENE	\$06013	Below MDL	2400	ug/Kg	6.0	95-50-1	GC	11/13/96
8270B	BIS(2-CHLOROISOPROPYL) ETHER	\$06013	Below MDL	2400	ug/Kg	6.0	108-60-1	GC	11/13/96
8270B	2-METHYLPHENOL	\$06013	Below MDL	2400	ug/Kg	6.0	95-48-7	GC	11/13/96
8270B	4-METHYLPHENOL	\$06013	Below MDL	2400	ug/Kg	6.0	106-44-5	GC	11/13/96
8270B	N-NITROSODI-N-PROPYLAMINE	\$06013	Below MDL	2400	ug/Kg	6.0	621-84-7	GC	11/13/96
8270B	HEXACHLOROETHANE	\$06013	Below MDL	2400	ug/Kg	6.0	67-72-1	GC	11/13/96
8270B	NITROBENZENE	\$06013	Below MDL	2400	ug/Kg	6.0	98-95-3	GC	11/13/96
8270B	ISOPHORONE	\$08013	Below MDL	2400	ug/Kg	6.0	78-58-1	GC	11/13/96
8270B	2-NITROPHENOL	\$06013	Below MDL	4800	ug/Kg	6.0	88-75-6	GC	11/13/96
8270B	2,4-DIMETHYLPHENOL	\$06013	Below MDL	2400	ug/Kg	6.0	105-87-9	GC	11/13/96
8270B	BIS(2-CHLOROETHOXY)METHANE	\$06013	Below MDL	2400	ug/Kg	6.0	111-91-1	GC	11/13/96
8270B	2,4-DICHLOROPHENOL	\$06013	Below MDL	2400	ug/Kg	6.0	120-83-2	GC	11/13/96
8270B	1,2,4-TRICHLOROBENZENE	\$06013	Below MDL	2400	ug/Kg	6.0	120-82-1	GC	11/13/96
8270B	NAPHTHALENE	\$06013	Below MDL	2400	ug/Kg	6.0	91-20-3	GC	11/13/96
8270B	4-CHLOROANILINE	\$08013	Below MDL	2400	ug/Kg	6.0	106-47-8	GC	11/13/96
8270B	HEXACHLOROBUTADIENE	\$06013	Below MDL	2400	ug/Kg	6.0	67-88-3	GC	11/13/96
8270B	4-CHLORO-3-METHYLPHENOL	\$08013	Below MDL	4800	ug/Kg	6.0	69-50-7	GC	11/13/96
8270B	2-METHYLNAPHTHALENE	\$08013	Below MDL	2400	ug/Kg	6.0	91-57-8	GC	11/13/96
8270B	HEXACHLOROCYCLOPENTADIENE	\$08013	Below MDL	2400	ug/Kg	6.0	77-47-4	GC	11/13/96
8270B	2,4,6-TRICHLOROPHENOL	\$08013	Below MDL	2400	ug/Kg	6.0	88-08-2	GC	11/13/96
8270B	2,4,5-TRICHLOROPHENOL	\$08013	Below MDL	2400	ug/Kg	6.0	95-95-4	GC	11/13/96
8270B	2-CHLORONAPHTHALENE	\$08013	Below MDL	2400	ug/Kg	6.0	91-58-7	GC	11/13/96
8270B	2-NITROANILINE	\$08013	Below MDL	2400	ug/Kg	6.0	88-74-4	GC	11/13/96
8270B	DIMETHYL PHTHALATE	\$08013	Below MDL	2400	ug/Kg	6.0	131-11-3	GC	11/13/96
8270B	ACENAPHTHYLENE	\$08013	Below MDL	2400	ug/Kg	6.0	208-96-8	GC	11/13/96
8270B	2,6-DINITROTOLUENE	\$08013	Below MDL	2400	ug/Kg	6.0	606-20-2	GC	11/13/96
8270B	3-NITROANILINE	\$08013	Below MDL	2400	ug/Kg	6.0	99-09-2	GC	11/13/96
8270B	ACENAPHTHENE	\$08013	Below MDL	2400	ug/Kg	6.0	83-32-9	GC	11/13/96
8270B	2,4-DINITROPHENOL	\$08013	Below MDL	12000	ug/Kg	6.0	51-28-6	GC	11/13/96
8270B	4-NITROPHENOL	\$08013	Below MDL	12000	ug/Kg	6.0	100-02-7	GC	11/13/96
8270B	DIBENZOFURAN	\$08013	Below MDL	2400	ug/Kg	6.0	132-64-9	GC	11/13/96
8270B	2,4-DINITROTOLUENE	\$08013	Below MDL	2400	ug/Kg	6.0	121-14-2	GC	11/13/96
8270B	DIETHYL PHTHALATE	\$06013	Below MDL	2400	ug/Kg	6.0	84-88-2	GC	11/13/96
8270B	4-CHLOROPHENYL PHENYL ETHER	\$06013	Below MDL	2400	ug/Kg	6.0	7005-72-3	GC	11/13/96
8270B	FLUORENE	\$06013	Below MDL	2400	ug/Kg	6.0	88-73-7	GC	11/13/96
8270B	4-NITROANILINE	\$06013	Below MDL	2400	ug/Kg	6.0	100-01-8	GC	11/13/96
8270B	2-METHYL-4,6-DINITROPHENOL	\$06013	Below MDL	12000	ug/Kg	6.0	634-52-1	GC	11/13/96
8270B	N-NITROSODIPHENYLAMINE	\$06013	Below MDL	2400	ug/Kg	6.0	88-30-6	GC	11/13/96
8270B	4-BROMOPHENYL PHENYL ETHER	\$06013	Below MDL	2400	ug/Kg	6.0	101-55-3	GC	11/13/96
8270B	HEXACHLOROBENZENE	\$06013	Below MDL	2400	ug/Kg	6.0	119-74-1	GC	11/13/96

Lab Sample ID AB41128
 Project # 8102
 Project Name HUNTER ARMY AIRFIELD
 Sampling Date/Time 10/31/96 17:15

Client Site #
 Client Sample # 8102-B850-TKB-N

METHOD	ANALYTE	TEST CODE	RESULT	MDL	UNITS	Dilution Factor	CAS #	ANALYST	DATE OF ANALYSIS
SEMI (GC/MS) SOIL				Prep Date 11/13/96		Batch 1114960001			
8270B	PENTACHLOROPHENOL	\$06013	Below MDL	12000	ug/Kg	6.0	87-86-5	GC	11/13/96
8270B	PHENANTHRENE	\$06013	3200	2400	ug/Kg	6.0	85-01-8	GC	11/13/96
8270B	ANTHRACENE	\$06013	Below MDL	2400	ug/Kg	6.0	120-12-7	GC	11/13/96
8270B	DI-N-BUTYL PHTHALATE	\$06013	Below MDL	2400	ug/Kg	6.0	84-74-2	GC	11/13/96
8270B	FLUORANTHENE	\$06013	3100	2400	ug/Kg	6.0	206-44-0	GC	11/13/96
8270B	PYRENE	\$06013	2900	2400	ug/Kg	6.0	129-00-0	GC	11/13/96
8270B	BUTYL BENZYL PHTHALATE	\$06013	Below MDL	2400	ug/Kg	6.0	85-68-7	GC	11/13/96
8270B	3,3'-DICHLOROBENZIDINE	\$06013	Below MDL	4800	ug/Kg	6.0	81-84-1	GC	11/13/96
8270B	BENZO(A)ANTHRACENE	\$06013	Below MDL	2400	ug/Kg	6.0	56-55-3	GC	11/13/96
8270B	BIS(2-ETHYLHEXYL) PHTHALATE	\$06013	Below MDL	2400	ug/Kg	6.0	117-81-7	GC	11/13/96
8270B	CHRYSENE	\$06013	Below MDL	2400	ug/Kg	6.0	218-01-9	GC	11/13/96
8270B	DI-N-OCTYL PHTHALATE	\$06013	Below MDL	2400	ug/Kg	6.0	117-84-0	GC	11/13/96
8270B	BENZO(B)FLUORANTHENE	\$06013	Below MDL	2400	ug/Kg	6.0	206-99-2	GC	11/13/96
8270B	BENZO(K)FLUORANTHENE	\$06013	Below MDL	2400	ug/Kg	6.0	207-08-9	GC	11/13/96
8270B	BENZO(A)PYRENE	\$06013	Below MDL	2400	ug/Kg	6.0	50-32-8	GC	11/13/96
8270B	INDENO(1,2,3-CD)PYRENE	\$06013	Below MDL	2400	ug/Kg	6.0	193-39-5	GC	11/13/96
8270B	DIBENZO(A,H)ANTHRACENE	\$06013	Below MDL	2400	ug/Kg	6.0	53-70-3	GC	11/13/96
8270B	BENZO(G,H,I)PERYLENE	\$06013	Below MDL	2400	ug/Kg	6.0	101-24-2	GC	11/13/96
8270B	CARBAZOLE	\$06013	Below MDL	2400	ug/Kg	6.0	86-74-8	GC	11/13/96
AROMATIC VOC (GC) SOIL				Prep Date 11/14/96		Batch 1115960009			
8020A	BENZENE	\$08006	Below MDL	61	ug/Kg	50.0	71-43-2	ML	11/14/96
8020A	TOLUENE	\$08006	Below MDL	61	ug/Kg	50.0	108-88-3	ML	11/14/96
8020A	ETHYLBENZENE	\$08006	Below MDL	61	ug/Kg	50.0	100-41-4	ML	11/14/96
8020A	XYLENES (TOTAL)	\$08006	Below MDL	61	ug/Kg	50.0	1330-20-7	ML	11/14/96
8020A	CHLOROBENZENE	\$08006	Below MDL	61	ug/Kg	50.0	108-90-7	ML	11/14/96
8020A	1,2-DICHLOROBENZENE	\$08006	Below MDL	61	ug/Kg	50.0	95-50-1	ML	11/14/96
8020A	1,3-DICHLOROBENZENE	\$08006	Below MDL	61	ug/Kg	50.0	541-73-1	ML	11/14/96
8020A	1,4-DICHLOROBENZENE	\$08006	Below MDL	61	ug/Kg	50.0	106-46-7	ML	11/14/96
8020A	TERT-METHYLBUTYL ETHER	\$08006	Below MDL	61	ug/Kg	50.0	1634-04-4	ML	11/14/96
TPH DRO (FID) SOIL				Prep Date 11/08/96		Batch 1108960006			
8015A	DIESEL RANGE ORGANICS (DRO)	\$08009	7030.3	60.6	mg/Kg	5.0		ML	11/28/96
				Prep Date 11/07/96		Batch 1107960004			
160.3	% TOTAL SOLIDS SOIL (N/C)	09099	82.5	0.1	%	1.0		CW	11/07/96

Lab Sample ID AB41129

Client Site #

Project # 8102

Client Sample # 8102-B850-TKB-S

Project Name HUNTER ARMY AIRFIELD

Sampling Date/Time 10/31/96 18:00

METHOD	ANALYTE	TEST CODE	RESULT	MDL	UNITS	Dilution Factor	CAS #	ANALYST	DATE OF ANALYSIS
SEMI (GC/MS) SOIL				Prep Date 11/13/96		Batch 1114960001			
8270B	PHENOL	\$06013	Below MDL	2200	ug/Kg	6.0	108-95-2	GC	11/13/96
8270B	BIS(2-CHLOROETHYL) ETHER	\$06013	Below MDL	2200	ug/Kg	6.0	111-44-1	GC	11/13/96
8270B	2-CHLOROPHENOL	\$06013	Below MDL	2200	ug/Kg	6.0	95-67-8	GC	11/13/96
8270B	1,3-DICHLOROBENZENE	\$06013	Below MDL	2200	ug/Kg	6.0	541-73-1	GC	11/13/96
8270B	1,4-DICHLOROBENZENE	\$06013	Below MDL	2200	ug/Kg	6.0	108-46-7	GC	11/13/96
8270B	1,2-DICHLOROBENZENE	\$06013	Below MDL	2200	ug/Kg	6.0	95-60-1	GC	11/13/96
8270B	BIS(2-CHLOROISOPROPYL) ETHER	\$06013	Below MDL	2200	ug/Kg	6.0	108-60-1	GC	11/13/96
8270B	2-METHYLPHENOL	\$06013	Below MDL	2200	ug/Kg	6.0	95-48-7	GC	11/13/96
8270B	4-METHYLPHENOL	\$06013	Below MDL	2200	ug/Kg	6.0	106-44-5	GC	11/13/96
8270B	N-NITROSODI-N-PROPYLAMINE	\$06013	Below MDL	2200	ug/Kg	6.0	621-84-7	GC	11/13/96
8270B	HEXACHLOROETHANE	\$06013	Below MDL	2200	ug/Kg	6.0	67-72-1	GC	11/13/96
8270B	NITROBENZENE	\$06013	Below MDL	2200	ug/Kg	6.0	98-95-3	GC	11/13/96
8270B	ISOPHORONE	\$06013	Below MDL	2200	ug/Kg	6.0	78-59-1	GC	11/13/96
8270B	2-NITROPHENOL	\$06013	Below MDL	4400	ug/Kg	6.0	88-75-3	GC	11/13/96
8270B	2,4-DIMETHYLPHENOL	\$06013	Below MDL	2200	ug/Kg	6.0	105-67-9	GC	11/13/96
8270B	BIS(2-CHLOROETHOXY)METHANE	\$06013	Below MDL	2200	ug/Kg	6.0	111-91-1	GC	11/13/96
8270B	2,4-DICHLOROPHENOL	\$06013	Below MDL	2200	ug/Kg	6.0	120-83-2	GC	11/13/96
8270B	1,2,4-TRICHLOROBENZENE	\$06013	Below MDL	2200	ug/Kg	6.0	120-82-1	GC	11/13/96
8270B	NAPHTHALENE	\$06013	2800	2200	ug/Kg	6.0	91-20-3	GC	11/13/96
8270B	4-CHLOROANILINE	\$06013	Below MDL	2200	ug/Kg	6.0	106-47-8	GC	11/13/96
8270B	HEXACHLOROBUTADIENE	\$06013	Below MDL	2200	ug/Kg	6.0	87-68-3	GC	11/13/96
8270B	4-CHLORO-3-METHYLPHENOL	\$06013	Below MDL	4400	ug/Kg	6.0	58-50-7	GC	11/13/96
8270B	2-METHYLNAPHTHALENE	\$06013	13100	2200	ug/Kg	6.0	91-57-6	GC	11/13/96
8270B	HEXACHLOROCYCLOPENTADIENE	\$06013	Below MDL	2200	ug/Kg	6.0	77-47-4	GC	11/13/96
8270B	2,4,6-TRICHLOROPHENOL	\$06013	Below MDL	2200	ug/Kg	6.0	88-06-2	GC	11/13/96
8270B	2,4,5-TRICHLOROPHENOL	\$06013	Below MDL	2200	ug/Kg	6.0	95-95-4	GC	11/13/96
8270B	2-CHLORONAPHTHALENE	\$06013	Below MDL	2200	ug/Kg	6.0	91-58-7	GC	11/13/96
8270B	2-NITROANILINE	\$06013	Below MDL	2200	ug/Kg	6.0	88-74-4	GC	11/13/96
8270B	DIMETHYL PHTHALATE	\$06013	Below MDL	2200	ug/Kg	6.0	131-11-3	GC	11/13/96
8270B	ACENAPHTHYLENE	\$06013	Below MDL	2200	ug/Kg	6.0	208-98-8	GC	11/13/96
8270B	2,6-DINITROTOLUENE	\$06013	Below MDL	2200	ug/Kg	6.0	608-20-2	GC	11/13/96
8270B	3-NITROANILINE	\$06013	Below MDL	2200	ug/Kg	6.0	99-09-2	GC	11/13/96
8270B	ACENAPHTHENE	\$06013	3600	2200	ug/Kg	6.0	83-32-9	GC	11/13/96
8270B	2,4-DINITROPHENOL	\$06013	Below MDL	11000	ug/Kg	6.0	51-28-5	GC	11/13/96
8270B	4-NITROPHENOL	\$06013	Below MDL	11000	ug/Kg	6.0	100-02-7	GC	11/13/96
8270B	DIBENZOFURAN	\$06013	Below MDL	2200	ug/Kg	6.0	132-84-9	GC	11/13/96
8270B	2,4-DINITROTOLUENE	\$06013	Below MDL	2200	ug/Kg	6.0	121-14-2	GC	11/13/96
8270B	DIETHYL PHTHALATE	\$06013	Below MDL	2200	ug/Kg	6.0	84-68-2	GC	11/13/96
8270B	4-CHLOROPHENYL PHENYL ETHER	\$06013	Below MDL	2200	ug/Kg	6.0	7005-72-3	GC	11/13/96
8270B	FLUORENE	\$06013	3800	2200	ug/Kg	6.0	86-73-7	GC	11/13/96
8270B	4-NITROANILINE	\$06013	Below MDL	2200	ug/Kg	6.0	100-01-6	GC	11/13/96
8270B	2-METHYL-4,6-DINITROPHENOL	\$06013	Below MDL	11000	ug/Kg	6.0	534-32-1	GC	11/13/96
8270B	N-NITROSODIPHENYLAMINE	\$06013	Below MDL	2200	ug/Kg	6.0	88-30-8	GC	11/13/96
8270B	4-BROMOPHENYL PHENYL ETHER	\$06013	Below MDL	2200	ug/Kg	6.0	101-55-3	GC	11/13/96
8270B	HEXACHLOROBENZENE	\$06013	Below MDL	2200	ug/Kg	6.0	118-74-1	GC	11/13/96

Lab Sample ID AB41129

Client Site #

Project # 8102

Client Sample # 8102-B850-TKB-S

Project Name HUNTER ARMY AIRFIELD

Sampling Date/Time 10/31/96 18:00

METHOD	ANALYTE	TEST CODE	RESULT	MDL	UNITS	Dilution Factor	CAS #	ANALYST	DATE OF ANALYSIS
SEMI (GC/MS) SOIL				Prep Date 11/13/96		Batch 1114960001			
8270B	PENTACHLOROPHENOL	\$06013	Below MDL	11000	ug/Kg	6.0	87-86-5	GC	11/13/96
8270B	PHENANTHRENE	\$06013	17400	2200	ug/Kg	6.0	85-01-8	GC	11/13/96
8270B	ANTHRACENE	\$06013	3200	2200	ug/Kg	6.0	120-12-7	GC	11/13/96
8270B	DI-N-BUTYL PHTHALATE	\$06013	Below MDL	2200	ug/Kg	6.0	84-74-2	GC	11/13/96
8270B	FLUORANTHENE	\$06013	11600	2200	ug/Kg	6.0	208-44-0	GC	11/13/96
8270B	PYRENE	\$06013	16700	2200	ug/Kg	6.0	129-00-0	GC	11/13/96
8270B	BUTYL BENZYL PHTHALATE	\$06013	Below MDL	2200	ug/Kg	6.0	85-68-7	GC	11/13/96
8270B	3,3'-DICHLOROBENZIDINE	\$06013	Below MDL	4400	ug/Kg	6.0	91-84-1	GC	11/13/96
8270B	BENZO(A)ANTHRACENE	\$06013	Below MDL	2200	ug/Kg	6.0	56-55-3	GC	11/13/96
8270B	BIS(2-ETHYLHEXYL) PHTHALATE	\$06013	Below MDL	2200	ug/Kg	6.0	117-81-7	GC	11/13/96
8270B	CHRYSENE	\$06013	4900	2200	ug/Kg	6.0	218-01-9	GC	11/13/96
8270B	DI-N-OCTYL PHTHALATE	\$06013	Below MDL	2200	ug/Kg	6.0	117-84-0	GC	11/13/96
8270B	BENZO(B)FLUORANTHENE	\$06013	4600	2200	ug/Kg	6.0	205-99-2	GC	11/13/96
8270B	BENZO(K)FLUORANTHENE	\$06013	Below MDL	2200	ug/Kg	6.0	207-08-9	GC	11/13/96
8270B	BENZO(A)PYRENE	\$06013	3400	2200	ug/Kg	6.0	50-32-8	GC	11/13/96
8270B	INDENO(1,2,3-CD)PYRENE	\$06013	2400	2200	ug/Kg	6.0	193-39-5	GC	11/13/96
8270B	DIBENZO(A,H)ANTHRACENE	\$06013	Below MDL	2200	ug/Kg	6.0	53-70-3	GC	11/13/96
8270B	BENZO(G,H,I)PERYLENE	\$06013	2200	2200	ug/Kg	6.0	191-24-2	GC	11/13/96
8270B	CARBAZOLE	\$06013	Below MDL	2200	ug/Kg	6.0	88-74-8	GC	11/13/96
AROMATIC VOC (GC) SOIL				Prep Date 11/14/96		Batch 1115960009			
8020A	BENZENE	\$08006	Below MDL	56	ug/Kg	50.0	71-43-2	ML	11/14/96
8020A	TOLUENE	\$08006	Below MDL	56	ug/Kg	50.0	108-88-3	ML	11/14/96
8020A	ETHYLBENZENE	\$08006	Below MDL	56	ug/Kg	50.0	100-41-4	ML	11/14/96
8020A	XYLENES (TOTAL)	\$08006	Below MDL	56	ug/Kg	50.0	1330-20-7	ML	11/14/96
8020A	CHLOROBENZENE	\$08006	Below MDL	56	ug/Kg	50.0	108-90-7	ML	11/14/96
8020A	1,2-DICHLOROBENZENE	\$08006	Below MDL	56	ug/Kg	50.0	95-50-1	ML	11/14/96
8020A	1,3-DICHLOROBENZENE	\$08006	Below MDL	56	ug/Kg	50.0	541-73-1	ML	11/14/96
8020A	1,4-DICHLOROBENZENE	\$08006	Below MDL	56	ug/Kg	50.0	106-46-7	ML	11/14/96
8020A	TERT-METHYLBUTYL ETHER	\$08006	Below MDL	56	ug/Kg	50.0	1634-04-4	ML	11/14/96
TPH DRO (FID) SOIL				Prep Date 11/06/96		Batch 1106960006			
8015A	DIESEL RANGE ORGANICS (DRO)	\$08009	141100	1100	mg/Kg	100.0		ML	11/26/96
				Prep Date 11/07/96		Batch 1107960004			
160.3	% TOTAL SOLIDS SOIL (N/C)	09099	90.0	0.1	%	1.0		CW	11/07/96

Lab Sample ID AB41130
 Project # 8102
 Project Name HUNTER ARMY AIRFIELD
 Sampling Date/Time 10/31/96 15:15

Client Site #
 Client Sample # 8102-B8629-TK104

METHOD	ANALYTE	TEST CODE	RESULT	MDL	UNITS	Dilution Factor	CAS #	ANALYST	DATE OF ANALYSIS
SEMI (GC/MS) SOIL				Prep Date 11/13/96		Batch 1114960001			
8270B	PHENOL	\$06013	Below MDL	600	ug/Kg	1.5	108-95-2	GC	11/13/96
8270B	BIS(2-CHLOROETHYL) ETHER	\$06013	Below MDL	600	ug/Kg	1.5	111-44-4	GC	11/13/96
8270B	2-CHLOROPHENOL	\$06013	Below MDL	600	ug/Kg	1.5	95-57-8	GC	11/13/96
8270B	1,3-DICHLOROBENZENE	\$06013	Below MDL	600	ug/Kg	1.5	541-73-1	GC	11/13/96
8270B	1,4-DICHLOROBENZENE	\$06013	Below MDL	600	ug/Kg	1.5	106-46-7	GC	11/13/96
8270B	1,2-DICHLOROBENZENE	\$06013	Below MDL	600	ug/Kg	1.5	95-50-1	GC	11/13/96
8270B	BIS(2-CHLOROISOPROPYL) ETHER	\$06013	Below MDL	600	ug/Kg	1.5	108-80-1	GC	11/13/96
8270B	2-METHYLPHENOL	\$06013	Below MDL	600	ug/Kg	1.5	95-48-7	GC	11/13/96
8270B	4-METHYLPHENOL	\$06013	Below MDL	600	ug/Kg	1.5	106-44-6	GC	11/13/96
8270B	N-NITROSODI-N-PROPYLAMINE	\$06013	Below MDL	600	ug/Kg	1.5	621-84-7	GC	11/13/96
8270B	HEXACHLOROETHANE	\$06013	Below MDL	600	ug/Kg	1.5	67-72-1	GC	11/13/96
8270B	NITROBENZENE	\$06013	Below MDL	600	ug/Kg	1.5	98-95-3	GC	11/13/96
8270B	ISOPHORONE	\$06013	Below MDL	600	ug/Kg	1.5	78-59-1	GC	11/13/96
8270B	2-NITROPHENOL	\$06013	Below MDL	1200	ug/Kg	1.5	88-75-5	GC	11/13/96
8270B	2,4-DIMETHYLPHENOL	\$06013	Below MDL	600	ug/Kg	1.5	105-67-8	GC	11/13/96
8270B	BIS(2-CHLOROETHOXY)METHANE	\$06013	Below MDL	600	ug/Kg	1.5	111-81-1	GC	11/13/96
8270B	2,4-DICHLOROPHENOL	\$06013	Below MDL	600	ug/Kg	1.5	120-83-2	GC	11/13/96
8270B	1,2,4-TRICHLOROBENZENE	\$06013	Below MDL	600	ug/Kg	1.5	120-82-1	GC	11/13/96
8270B	NAPHTHALENE	\$06013	Below MDL	600	ug/Kg	1.5	91-20-3	GC	11/13/96
8270B	4-CHLOROANILINE	\$06013	Below MDL	600	ug/Kg	1.5	106-47-8	GC	11/13/96
8270B	HEXACHLOROBUTADIENE	\$06013	Below MDL	600	ug/Kg	1.5	87-88-3	GC	11/13/96
8270B	4-CHLORO-3-METHYLPHENOL	\$06013	Below MDL	1200	ug/Kg	1.5	59-50-7	GC	11/13/96
8270B	2-METHYLNAPHTHALENE	\$06013	Below MDL	600	ug/Kg	1.5	91-57-6	GC	11/13/96
8270B	HEXACHLOROCYCLOPENTADIENE	\$06013	Below MDL	600	ug/Kg	1.5	77-47-4	GC	11/13/96
8270B	2,4,6-TRICHLOROPHENOL	\$06013	Below MDL	600	ug/Kg	1.5	88-08-2	GC	11/13/96
8270B	2,4,5-TRICHLOROPHENOL	\$06013	Below MDL	600	ug/Kg	1.5	95-95-4	GC	11/13/96
8270B	2-CHLORONAPHTHALENE	\$06013	Below MDL	600	ug/Kg	1.5	91-58-7	GC	11/13/96
8270B	2-NITROANILINE	\$06013	Below MDL	600	ug/Kg	1.5	88-74-4	GC	11/13/96
8270B	DIMETHYL PHTHALATE	\$06013	Below MDL	600	ug/Kg	1.5	131-11-3	GC	11/13/96
8270B	ACENAPHTHYLENE	\$06013	Below MDL	600	ug/Kg	1.5	208-96-8	GC	11/13/96
8270B	2,6-DINITROTOLUENE	\$06013	Below MDL	600	ug/Kg	1.5	606-20-2	GC	11/13/96
8270B	3-NITROANILINE	\$06013	Below MDL	600	ug/Kg	1.5	99-08-2	GC	11/13/96
8270B	ACENAPHTHENE	\$06013	Below MDL	600	ug/Kg	1.5	83-32-9	GC	11/13/96
8270B	2,4-DINITROPHENOL	\$06013	Below MDL	3000	ug/Kg	1.5	51-28-5	GC	11/13/96
8270B	4-NITROPHENOL	\$06013	Below MDL	3000	ug/Kg	1.5	100-02-7	GC	11/13/96
8270B	DIBENZOFURAN	\$06013	Below MDL	600	ug/Kg	1.5	132-84-8	GC	11/13/96
8270B	2,4-DINITROTOLUENE	\$06013	Below MDL	600	ug/Kg	1.5	121-14-2	GC	11/13/96
8270B	DIETHYL PHTHALATE	\$06013	Below MDL	600	ug/Kg	1.5	84-66-2	GC	11/13/96
8270B	4-CHLOROPHENYL PHENYL ETHER	\$06013	Below MDL	600	ug/Kg	1.5	7005-72-3	GC	11/13/96
8270B	FLUORENE	\$06013	Below MDL	600	ug/Kg	1.5	88-73-7	GC	11/13/96
8270B	4-NITROANILINE	\$06013	Below MDL	600	ug/Kg	1.5	100-01-6	GC	11/13/96
8270B	2-METHYL-4,6-DINITROPHENOL	\$06013	Below MDL	2989	ug/Kg	1.5	634-52-1	GC	11/13/96
8270B	N-NITROSODIPHENYLAMINE	\$06013	Below MDL	600	ug/Kg	1.5	88-30-8	GC	11/13/96
8270B	4-BROMOPHENYL PHENYL ETHER	\$06013	Below MDL	600	ug/Kg	1.5	101-55-3	GC	11/13/96
8270B	HEXACHLOROBENZENE	\$06013	Below MDL	600	ug/Kg	1.5	119-74-1	GC	11/13/96

Lab Sample ID AB41130

Client Site #

Project # 8102

Client Sample # 8102-B8629-TK104

Project Name HUNTER ARMY AIRFIELD

Sampling Date/Time 10/31/96 15:15

METHOD	ANALYTE	TEST CODE	RESULT	MDL	UNITS	Dilution Factor	CAS #	ANALYST	DATE OF ANALYSIS
SEMI (GC/MS) SOIL				Prep Date 11/13/96		Batch 1114960001			
8270B	PENTACHLOROPHENOL	\$06013	Below MDL	3000	ug/Kg	1.5	87-86-5	GC	11/13/96
8270B	PHENANTHRENE	\$06013	Below MDL	600	ug/Kg	1.5	85-01-8	GC	11/13/96
8270B	ANTHRACENE	\$06013	Below MDL	600	ug/Kg	1.5	120-12-7	GC	11/13/96
8270B	DI-N-BUTYL PHTHALATE	\$08013	Below MDL	600	ug/Kg	1.5	84-74-2	GC	11/13/96
8270B	FLUORANTHENE	\$08013	Below MDL	600	ug/Kg	1.5	208-44-0	GC	11/13/96
8270B	PYRENE	\$08013	Below MDL	600	ug/Kg	1.5	129-00-0	GC	11/13/96
8270B	BUTYL BENZYL PHTHALATE	\$08013	Below MDL	600	ug/Kg	1.5	36-38-7	GC	11/13/96
8270B	3,3'-DICHLOROBENZIDINE	\$06013	Below MDL	1200	ug/Kg	1.5	91-84-1	GC	11/13/96
8270B	BENZO(A)ANTHRACENE	\$06013	Below MDL	600	ug/Kg	1.5	68-66-3	GC	11/13/96
8270B	BIS(2-ETHYLHEXYL) PHTHALATE	\$06013	Below MDL	600	ug/Kg	1.5	117-81-7	GC	11/13/96
8270B	CHRYSENE	\$08013	Below MDL	600	ug/Kg	1.5	218-01-9	GC	11/13/96
8270B	DI-N-OCTYL PHTHALATE	\$06013	Below MDL	600	ug/Kg	1.5	117-84-0	GC	11/13/96
8270B	BENZO(B)FLUORANTHENE	\$06013	Below MDL	600	ug/Kg	1.5	205-99-2	GC	11/13/96
8270B	BENZO(K)FLUORANTHENE	\$06013	Below MDL	600	ug/Kg	1.5	207-08-8	GC	11/13/96
8270B	BENZO(A)PYRENE	\$06013	Below MDL	600	ug/Kg	1.5	50-32-8	GC	11/13/96
8270B	INDENO(1,2,3-CD)PYRENE	\$06013	Below MDL	600	ug/Kg	1.5	193-38-5	GC	11/13/96
8270B	DIBENZO(A,H)ANTHRACENE	\$06013	Below MDL	600	ug/Kg	1.5	63-70-3	GC	11/13/96
8270B	BENZO(G,H,I)PERYLENE	\$06013	Below MDL	600	ug/Kg	1.5	191-24-2	GC	11/13/96
8270B	CARBAZOLE	\$06013	Below MDL	600	ug/Kg	1.5	86-74-0	GC	11/13/96
AROMATIC VOC (GC) SOIL				Prep Date 11/14/96		Batch 1115960009			
8020A	BENZENE	\$08006	Below MDL	1.2	ug/Kg	1.0	71-43-2	ML	11/14/96
8020A	TOLUENE	\$08006	Below MDL	1.2	ug/Kg	1.0	108-88-3	ML	11/14/96
8020A	ETHYLBENZENE	\$08006	Below MDL	1.2	ug/Kg	1.0	100-41-4	ML	11/14/96
8020A	XYLENES (TOTAL)	\$08006	Below MDL	1.2	ug/Kg	1.0	1330-20-7	ML	11/14/96
8020A	CHLOROBENZENE	\$08006	Below MDL	1.2	ug/Kg	1.0	108-90-7	ML	11/14/96
8020A	1,2-DICHLOROBENZENE	\$08006	Below MDL	1.2	ug/Kg	1.0	95-50-1	ML	11/14/96
8020A	1,3-DICHLOROBENZENE	\$08006	Below MDL	1.2	ug/Kg	1.0	541-73-1	ML	11/14/96
8020A	1,4-DICHLOROBENZENE	\$08006	Below MDL	1.2	ug/Kg	1.0	106-46-7	ML	11/14/96
8020A	TERT-METHYLBUTYL ETHER	\$08006	Below MDL	1.2	ug/Kg	1.0	1634-04-4	ML	11/14/96
YPH DRO (FID) SOIL				Prep Date 11/06/96		Batch 1106960006			
8015A	DIESEL RANGE ORGANICS (DRO)	\$08009	648.6	18.1	mg/Kg	1.5		ML	11/28/96
				Prep Date 11/07/96		Batch 1107960004			
160.3	% TOTAL SOLIDS SOIL (N/C)	09099	82.8	0.1	%	1.0		CW	11/07/96

Lab Sample ID AB41131 Client Site #
 Project # 8102 Client Sample # TRIP BLANK
 Project Name HUNTER ARMY AIRFIELD
 Sampling Date/Time / /

METHOD	ANALYTE	TEST CODE	RESULT	MDL	UNITS	Dilution Factor	CAS #	ANALYST	DATE OF ANALYSIS
AROMATIC VOC (GC) WATER				Prep Date 11/11/96		Batch 1113860008			
8020A	BENZENE	\$08106	Below MDL	1.0	ug/L	1.0	71-43-2	DTA	11/11/96
8020A	TOLUENE	\$08106	Below MDL	1.0	ug/L	1.0	108-88-8	DTA	11/11/96
8020A	ETHYLBENZENE	\$08106	Below MDL	1.0	ug/L	1.0	100-41-4	DTA	11/11/96
8020A	XYLENES (TOTAL)	\$08106	Below MDL	1.0	ug/L	1.0	1330-20-7	DTA	11/11/96
8020A	CHLOROBENZENE	\$08106	Below MDL	1.0	ug/L	1.0	108-90-7	DTA	11/11/96
8020A	1,2-DICHLOROBENZENE	\$08106	Below MDL	1.0	ug/L	1.0	95-50-1	DTA	11/11/96
8020A	1,3-DICHLOROBENZENE	\$08106	Below MDL	1.0	ug/L	1.0	541-73-1	DTA	11/11/96
8020A	1,4-DICHLOROBENZENE	\$08106	Below MDL	1.0	ug/L	1.0	106-46-7	DTA	11/11/96
8020A	TERT-METHYLBUTYL ETHER	\$08108	Below MDL	1.0	ug/L	1.0	1634-04-4	DTA	11/11/96
TPH DRO (FID) WATER				Prep Date 11/11/96		Batch 1118960116			
8015A	DIESEL RANGE ORGANICS (DRO)	\$08109	Below MDL	1.0	mg/L	1.0		ML	11/11/96

Lab Sample ID AB41132 Client Site #
 Project # 8102 Client Sample # TEMP VIAL
 Project Name HUNTER ARMY AIRFIELD
 Sampling Date/Time / /

METHOD	ANALYTE	TEST CODE	RESULT	MDL	UNITS	Dilution Factor	CAS #	ANALYST	DATE OF ANALYSIS
Temperature at receiving time:				Prep Date 11/04/96		Batch 110498			
		TEMP	4		oC	1.0		QN	11/04/96

Lab Sample ID AB41251 Client Site #
 Project # Client Sample #
 Project Name
 Sampling Date/Time / /

METHOD	ANALYTE	TEST CODE	RESULT	MDL	UNITS	Dilution Factor	CAS #	ANALYST	DATE OF ANALYSIS
BLANK - TPH DRO (FID) SOIL				Prep Date 11/06/96		Batch 1106960006			
8015A	DIESEL RANGE ORGANICS (DRO)	\$B8015D	Below MDL	10	mg/Kg	1.0		ML	11/26/96

Lab Sample ID AB41502

Client Site #

Project #

Client Sample #

Project Name

Sampling Date/Time / /

METHOD	ANALYTE	TEST CODE	RESULT	MDL UNITS	Dilution Factor	CAS #	ANALYST	DATE OF ANALYSIS
BLANK - AROMATIC VOC (GC) WATER				Prep Date 11/11/96		Batch 1113960008		
8020A	BENZENE	\$B8020W	Below MDL	1.0 ug/L	1.0	71-43-2	DTA	11/11/96
8020A	TOLUENE	\$B8020W	Below MDL	1.0 ug/L	1.0	108-88-3	DTA	11/11/96
8020A	ETHYLBENZENE	\$B8020W	Below MDL	1.0 ug/L	1.0	100-41-4	DTA	11/11/96
8020A	XYLENES (TOTAL)	\$B8020W	Below MDL	1.0 ug/L	1.0	1330-20-7	DTA	11/11/96
8020A	CHLOROBENZENE	\$B8020W	Below MDL	1.0 ug/L	1.0	108-90-7	DTA	11/11/96
8020A	1,2-DICHLOROBENZENE	\$B8020W	Below MDL	1.0 ug/L	1.0	95-50-1	DTA	11/11/96
8020A	1,3-DICHLOROBENZENE	\$B8020W	Below MDL	1.0 ug/L	1.0	541-73-1	DTA	11/11/96
8020A	1,4-DICHLOROBENZENE	\$B8020W	Below MDL	1.0 ug/L	1.0	108-48-7	DTA	11/11/96
8020A	TERT-METHYLBUTYL ETHER	\$B8020W	Below MDL	1.0 ug/L	1.0	1634-04-4	DTA	11/11/96

Lab Sample ID AB41517

Client Site #

Project #

Client Sample #

Project Name

Sampling Date/Time / /

METHOD	ANALYTE	TEST CODE	RESULT	MDL UNITS	Dilution Factor	CAS #	ANALYST	DATE OF ANALYSIS
INK - SEMI (GC/MS) SOIL				Prep Date 11/13/96		Batch 1114960001		
8270B	PHENOL	\$B8270S	Below MDL	330 ug/Kg	1.0	108-95-2	GC	11/13/96
8270B	BIS(2-CHLOROETHYL) ETHER	\$B8270S	Below MDL	330 ug/Kg	1.0	111-44-4	GC	11/13/96
8270B	2-CHLOROPHENOL	\$B8270S	Below MDL	330 ug/Kg	1.0	95-57-8	GC	11/13/96
8270B	1,3-DICHLOROBENZENE	\$B8270S	Below MDL	330 ug/Kg	1.0	541-73-1	GC	11/13/96
8270B	1,4-DICHLOROBENZENE	\$B8270S	Below MDL	330 ug/Kg	1.0	108-48-7	GC	11/13/96
8270B	1,2-DICHLOROBENZENE	\$B8270S	Below MDL	330 ug/Kg	1.0	95-50-1	GC	11/13/96
8270B	BIS(2-CHLOROISOPROPYL) ETHER	\$B8270S	Below MDL	330 ug/Kg	1.0	108-80-1	GC	11/13/96
8270B	2-METHYLPHENOL	\$B8270S	Below MDL	330 ug/Kg	1.0	95-48-7	GC	11/13/96
8270B	4-METHYLPHENOL	\$B8270S	Below MDL	330 ug/Kg	1.0	108-44-5	GC	11/13/96
8270B	N-NITROSODI-N-PROPYLAMINE	\$B8270S	Below MDL	330 ug/Kg	1.0	621-84-7	GC	11/13/96
8270B	HEXACHLOROETHANE	\$B8270S	Below MDL	330 ug/Kg	1.0	67-72-1	GC	11/13/96
8270B	NITROBENZENE	\$B8270S	Below MDL	330 ug/Kg	1.0	98-95-3	GC	11/13/96
8270B	ISOPHORONE	\$B8270S	Below MDL	330 ug/Kg	1.0	78-59-1	GC	11/13/96
8270B	2-NITROPHENOL	\$B8270S	Below MDL	660 ug/Kg	1.0	88-75-5	GC	11/13/96
8270B	2,4-DIMETHYLPHENOL	\$B8270S	Below MDL	330 ug/Kg	1.0	105-87-9	GC	11/13/96
8270B	BIS(2-CHLOROETHOXY)METHANE	\$B8270S	Below MDL	330 ug/Kg	1.0	111-91-1	GC	11/13/96
8270B	2,4-DICHLOROPHENOL	\$B8270S	Below MDL	330 ug/Kg	1.0	120-83-2	GC	11/13/96
8270B	1,2,4-TRICHLOROBENZENE	\$B8270S	Below MDL	330 ug/Kg	1.0	120-82-1	GC	11/13/96
8270B	NAPHTHALENE	\$B8270S	Below MDL	330 ug/Kg	1.0	91-20-3	GC	11/13/96
8270B	4-CHLOROANILINE	\$B8270S	Below MDL	330 ug/Kg	1.0	106-47-8	GC	11/13/96
8270B	HEXACHLOROBUTADIENE	\$B8270S	Below MDL	330 ug/Kg	1.0	87-68-3	GC	11/13/96
8270B	4-CHLORO-3-METHYLPHENOL	\$B8270S	Below MDL	660 ug/Kg	1.0	59-50-7	GC	11/13/96
8270B	2-METHYLNAPHTHALENE	\$B8270S	Below MDL	330 ug/Kg	1.0	91-57-6	GC	11/13/96
8270B	HEXACHLOROCYCLOPENTADIENE	\$B8270S	Below MDL	330 ug/Kg	1.0	77-47-4	GC	11/13/96
8270B	2,4,6-TRICHLOROPHENOL	\$B8270S	Below MDL	330 ug/Kg	1.0	88-06-2	GC	11/13/96
8270B	2,4,6-TRICHLOROPHENOL	\$B8270S	Below MDL	330 ug/Kg	1.0	95-95-4	GC	11/13/96

PAGE 14

Lab Sample ID AB41517

Client Site #

Project #

Client Sample #

Object Name

Sampling Date/Time / /

METHOD	ANALYTE	TEST CODE	RESULT	MDL	UNITS	Dilution	CAS #	ANALYST	DATE OF
						Factor			ANALYSIS
BLANK - SEMI (GC/MS) SOIL				Prep Date 11/13/96		Batch 1114980001			
8270B	2-CHLORONAPHTHALENE	\$B8270S	Below MDL	330	ug/Kg	1.0	91-58-7	GC	11/13/96
8270B	2-NITROANILINE	\$B8270S	Below MDL	330	ug/Kg	1.0	88-74-4	GC	11/13/96
8270B	DIMETHYL PHTHALATE	\$B8270S	Below MDL	330	ug/Kg	1.0	131-11-3	GC	11/13/96
8270B	ACENAPHTHYLENE	\$B8270S	Below MDL	330	ug/Kg	1.0	208-98-8	GC	11/13/96
8270B	2,6-DINITROTOLUENE	\$B8270S	Below MDL	330	ug/Kg	1.0	606-20-2	GC	11/13/96
8270B	3-NITROANILINE	\$B8270S	Below MDL	330	ug/Kg	1.0	89-09-2	GC	11/13/96
8270B	ACENAPHTHENE	\$B8270S	Below MDL	330	ug/Kg	1.0	83-32-9	GC	11/13/96
8270B	2,4-DINITROPHENOL	\$B8270S	Below MDL	1650	ug/Kg	1.0	51-28-6	GC	11/13/96
8270B	4-NITROPHENOL	\$B8270S	Below MDL	1650	ug/Kg	1.0	100-02-7	GC	11/13/96
8270B	DIBENZOFURAN	\$B8270S	Below MDL	330	ug/Kg	1.0	132-84-9	GC	11/13/96
8270B	2,4-DINITROTOLUENE	\$B8270S	Below MDL	330	ug/Kg	1.0	121-14-2	GC	11/13/96
8270B	DIETHYL PHTHALATE	\$B8270S	Below MDL	330	ug/Kg	1.0	84-68-2	GC	11/13/96
8270B	4-CHLOROPHENYL PHENYL ETHER	\$B8270S	Below MDL	330	ug/Kg	1.0	7005-72-3	GC	11/13/96
8270B	FLUORENE	\$B8270S	Below MDL	330	ug/Kg	1.0	86-73-7	GC	11/13/96
8270B	4-NITROANILINE	\$B8270S	Below MDL	330	ug/Kg	1.0	100-01-6	GC	11/13/96
8270B	2-METHYL-4,6-DINITROPHENOL	\$B8270S	Below MDL	1650	ug/Kg	1.0	634-52-1	GC	11/13/96
8270B	N-NITROSODIPHENYLAMINE	\$B8270S	Below MDL	330	ug/Kg	1.0	86-30-6	GC	11/13/96
8270B	4-BROMOPHENYL PHENYL ETHER	\$B8270S	Below MDL	330	ug/Kg	1.0	101-55-3	GC	11/13/96
70B	HEXACHLOROBENZENE	\$B8270S	Below MDL	330	ug/Kg	1.0	118-74-1	GC	11/13/96
8270B	PENTACHLOROPHENOL	\$B8270S	Below MDL	1650	ug/Kg	1.0	87-88-5	GC	11/13/96
8270B	PHENANTHRENE	\$B8270S	Below MDL	330	ug/Kg	1.0	85-01-8	GC	11/13/96
8270B	ANTHRACENE	\$B8270S	Below MDL	330	ug/Kg	1.0	120-12-7	GC	11/13/96
8270B	DI-N-BUTYL PHTHALATE	\$B8270S	Below MDL	330	ug/Kg	1.0	94-74-2	GC	11/13/96
8270B	FLUORANTHENE	\$B8270S	Below MDL	330	ug/Kg	1.0	206-44-0	GC	11/13/96
8270B	PYRENE	\$B8270S	Below MDL	330	ug/Kg	1.0	129-00-0	GC	11/13/96
8270B	BUTYL BENZYL PHTHALATE	\$B8270S	Below MDL	330	ug/Kg	1.0	85-68-7	GC	11/13/96
8270B	3,3'-DICHLOROBENZIDINE	\$B8270S	Below MDL	660	ug/Kg	1.0	91-94-1	GC	11/13/96
8270B	BENZO(A)ANTHRACENE	\$B8270S	Below MDL	330	ug/Kg	1.0	58-55-3	GC	11/13/96
8270B	BIS(2-ETHYLHEXYL) PHTHALATE	\$B8270S	Below MDL	330	ug/Kg	1.0	117-81-7	GC	11/13/96
8270B	CHRYSENE	\$B8270S	Below MDL	330	ug/Kg	1.0	218-01-9	GC	11/13/96
8270B	DI-N-OCTYL PHTHALATE	\$B8270S	Below MDL	330	ug/Kg	1.0	117-84-0	GC	11/13/96
8270B	BENZO(B)FLUORANTHENE	\$B8270S	Below MDL	330	ug/Kg	1.0	205-99-2	GC	11/13/96
8270B	BENZO(K)FLUORANTHENE	\$B8270S	Below MDL	330	ug/Kg	1.0	207-08-9	GC	11/13/96
8270B	BENZO(A)PYRENE	\$B8270S	Below MDL	330	ug/Kg	1.0	50-32-8	GC	11/13/96
8270B	INDENO(1,2,3-CD)PYRENE	\$B8270S	Below MDL	330	ug/Kg	1.0	193-30-5	GC	11/13/96
8270B	DIBENZO(A,H)ANTHRACENE	\$B8270S	Below MDL	330	ug/Kg	1.0	53-70-3	GC	11/13/96
8270B	BENZO(G,H,I)PERYLENE	\$B8270S	Below MDL	330	ug/Kg	1.0	191-24-2	GC	11/13/96
8270B	CARBAZOLE	\$B8270S	Below MDL	330	ug/Kg	1.0	88-74-8	GC	11/13/96

Lab Sample ID AB41626

Client Site #

Project #

Client Sample #

Project Name

Sampling Date/Time / /

METHOD	ANALYTE	TEST CODE	RESULT	MDL UNITS	Dilution Factor	CAS #	ANALYST	DATE OF ANALYSIS
BLANK - AROMATIC VOC (GC) SOIL				Prep Date 11/14/96	Batch 1115960009			
8020A	BENZENE	\$B8020S	Below MDL	1.0 ug/Kg	1.0	71-43-2	ML	11/14/96
8020A	TOLUENE	\$B8020S	Below MDL	1.0 ug/Kg	1.0	108-88-3	ML	11/14/96
8020A	ETHYLBENZENE	\$B8020S	Below MDL	1.0 ug/Kg	1.0	100-41-4	ML	11/14/96
8020A	XYLENES (TOTAL)	\$B8020S	Below MDL	1.0 ug/Kg	1.0	133-20-7	ML	11/14/96
8020A	CHLOROBENZENE	\$B8020S	Below MDL	1.0 ug/Kg	1.0	108-90-7	ML	11/14/96
8020A	1,2-DICHLOROBENZENE	\$B8020S	Below MDL	1.0 ug/Kg	1.0	95-50-1	ML	11/14/96
8020A	1,3-DICHLOROBENZENE	\$B8020S	Below MDL	1.0 ug/Kg	1.0	541-73-1	ML	11/14/96
8020A	1,4-DICHLOROBENZENE	\$B8020S	Below MDL	1.0 ug/Kg	1.0	106-46-7	ML	11/14/96
8020A	TERT-METHYLBUTYL ETHER	\$B8020S	Below MDL	1.0 ug/Kg	1.0	1634-04-4	ML	11/14/96

Lab Sample ID AB42834

Client Site #

Project # 8102

Client Sample # 8102-B850-TKA-C

Project Name HUNTER ARMY AIRFIELD

Sampling Date/Time 10/31/96 17:35

METHOD	ANALYTE	TEST CODE	RESULT	MDL UNITS	Dilution Factor	CAS #	ANALYST	DATE OF ANALYSIS
ANK - TPH DRO (FID) WATER				Prep Date 11/11/96	Batch 1118960116			
8015A	DIESEL RANGE ORGANICS (DRO)	\$B8015D	Below MDL	1.0 mg/L	1.0		ML	11/11/96

Robert L. L...

Certifying Scientist

Organics and Inorganics in Wastewater, Solids, and Wastes

NC-DEHNR 441, SC-DHEC 98013, GA, TN-DOH 02828, UT-DOH E-228, FL-DEP 940134 HRS E87511 (Water) HRS 87485 (Drinking Water), NY-DEH ELAP 11551, WI-DNR 988014380

Radioactive Materials License ISO 9000 EPA ID EPA Reg Waste GA APHS Fed Lab ID US Army Corps of
GA-DNR 1283-1 A2LA:0594-01 GA-00058 GA-0001011008 S-3966 58-188334 Engineers Validation

This report shall not be reproduced, except in full, without the written approval of EcoSys Laboratory Services.

ECOSYS

LABORATORY SERVICES

ANALYTICAL REPORT

1412 Oakbrook Drive
Suite 105
Norcross, Georgia 30093
Phone (770) 368-0836
Fax (770) 368-0806

PRELIMINARY REPORT

Client Code 2911223
Ledger Number 108508
P.O. Number
Date Received 11/04/96
Time Received 09:30
Reporting Date 12/18/96

USACE-SAVANNAH DISTRICT
Brent Rose
EN-GG/Mark Harvison, 100 West Oglethorpe Ave
Savannah, GA 31401-3640
P: 912-652-5622 F: 912-652-5311

Ledger Comment Soil results are reported on a dry weight basis.

Lab Sample ID AB41125 Client Site #
Project # 8102 Client Sample # 8102-B850-TKA-N
Project Name HUNTER ARMY AIRFIELD
Sampling Date/Time 10/31/96 17:30

METHOD	ANALYTE	TEST CODE	RESULT	MDL	UNITS	Dilution Factor	CAS #	ANALYST	DATE OF ANALYSIS
SEMI (GC/MS) SOIL				Prep Date 11/13/96		Batch 1114960001			
8270B	PHENOL	\$08013	Below MDL	600	ug/Kg	1.5	108-95-2	GC	11/13/96
8270B	BIS(2-CHLOROETHYL) ETHER	\$08013	Below MDL	600	ug/Kg	1.5	111-44-4	GC	11/13/96
8270B	2-CHLOROPHENOL	\$08013	Below MDL	600	ug/Kg	1.5	95-57-8	GC	11/13/96
8270B	1,3-DICHLOROBENZENE	\$08013	Below MDL	600	ug/Kg	1.5	541-73-1	GC	11/13/96
8270B	1,4-DICHLOROBENZENE	\$08013	Below MDL	600	ug/Kg	1.5	106-48-7	GC	11/13/96
8270B	1,2-DICHLOROBENZENE	\$08013	Below MDL	600	ug/Kg	1.5	95-50-1	GC	11/13/96
8270B	BIS(2-CHLOROISOPROPYL) ETHER	\$08013	Below MDL	600	ug/Kg	1.5	108-60-1	GC	11/13/96
8270B	2-METHYLPHENOL	\$08013	Below MDL	600	ug/Kg	1.5	95-48-7	GC	11/13/96
8270B	4-METHYLPHENOL	\$08013	Below MDL	600	ug/Kg	1.5	106-44-5	GC	11/13/96
8270B	N-NITROSODI-N-PROPYLAMINE	\$08013	Below MDL	600	ug/Kg	1.5	621-64-7	GC	11/13/96
8270B	HEXACHLOROETHANE	\$08013	Below MDL	600	ug/Kg	1.5	67-72-1	GC	11/13/96
8270B	NITROBENZENE	\$08013	Below MDL	600	ug/Kg	1.5	98-95-3	GC	11/13/96
8270B	ISOPHORONE	\$08013	Below MDL	600	ug/Kg	1.5	78-59-1	GC	11/13/96
8270B	2-NITROPHENOL	\$08013	Below MDL	1200	ug/Kg	1.5	88-75-5	GC	11/13/96
8270B	2,4-DIMETHYLPHENOL	\$08013	Below MDL	600	ug/Kg	1.5	105-87-9	GC	11/13/96
8270B	BIS(2-CHLOROETHOXY)METHANE	\$08013	Below MDL	600	ug/Kg	1.5	111-91-1	GC	11/13/96
8270B	2,4-DICHLOROPHENOL	\$08013	Below MDL	600	ug/Kg	1.5	120-83-2	GC	11/13/96
8270B	1,2,4-TRICHLOROBENZENE	\$08013	Below MDL	600	ug/Kg	1.5	120-82-1	GC	11/13/96
8270B	NAPHTHALENE	\$08013	Below MDL	600	ug/Kg	1.5	81-20-3	GC	11/13/96
8270B	4-CHLOROANILINE	\$08013	Below MDL	600	ug/Kg	1.5	106-47-8	GC	11/13/96
8270B	HEXACHLOROBUTADIENE	\$08013	Below MDL	600	ug/Kg	1.5	87-68-3	GC	11/13/96
8270B	4-CHLORO-3-METHYLPHENOL	\$08013	Below MDL	1200	ug/Kg	1.5	59-50-7	GC	11/13/96
8270B	2-METHYLNAPHTHALENE	\$08013	Below MDL	600	ug/Kg	1.5	91-57-6	GC	11/13/96
8270B	HEXACHLOROCYCLOPENTADIENE	\$08013	Below MDL	600	ug/Kg	1.5	77-47-4	GC	11/13/96
8270B	2,4,6-TRICHLOROPHENOL	\$08013	Below MDL	600	ug/Kg	1.5	88-06-2	GC	11/13/96
8270B	2,4,5-TRICHLOROPHENOL	\$08013	Below MDL	600	ug/Kg	1.5	96-95-4	GC	11/13/96
8270B	2-CHLORONAPHTHALENE	\$08013	Below MDL	600	ug/Kg	1.5	91-58-7	GC	11/13/96
8270B	2-NITROANILINE	\$08013	Below MDL	600	ug/Kg	1.5	88-74-4	GC	11/13/96
8270B	DIMETHYL PHTHALATE	\$08013	Below MDL	600	ug/Kg	1.5	131-11-3	GC	11/13/96

PAGE 1

TAB 6

SOIL DISPOSAL MANIFEST

REYNOLDS CONSTRUCTION COMPANY

Highway 84 • P. O. Box 749

Ludowici, Georgia 31316

Office (912) 368-7488 • Plant (912) 876-8085

Date 19 Load No. 8
Customer Triple R. Mgmt Description Pcs
Project Number RAK-106
Location Beaufort County Witham

34700 lb Net

22500 lb Tare

57200 lb+ Gross

12:53 PM NO 07 96

Chuck
Signature of Weigher

TONS: 17.35

TOTAL TONS: 138.50

Denchig
TRUCKER

30
TRUCK NO.

Frank Spitzer
DRIVER

TICKET NO. **61590**

NON-HAZARDOUS WASTE MANIFEST

Manifest
Document No.
A-0008

1. Page 1
of 1

2. Generator's Name and Mailing Address

Hunter Army Air Field, Bldg 1021
Douglas Street, Hunter Army Air Field, GA 31409

3. Generator's Phone (912) 352-5535

4. Transporter 1 Company Name

Hendricks Hauling

5. Transporter 2 Company Name

6. Designated Facility Name and Site Address

Triple R Management, Inc.
C/O Reynolds Construction Co., Rt. 84
Ludowici, GA 31316

A. Transporter's Phone 912-427-6758

B. Transporter's Phone

C. Facility's Phone

912-756-3655

7. Waste Shipping Name and Description

8. Containers

No.

Type

9. Total
Quantity

10. Unit
Wt/Vol

a.

Petroleum Contaminated Soil

1

TT

18.00

CY

b.

c.

d.

Additional Descriptions for Materials Listed Above

E. Handling Codes for Wastes Listed Above

11. Special Handling Instructions and Additional Information

8102 Truck # 30

12. GENERATOR'S CERTIFICATION: I certify the materials described above on this manifest are not subject to federal regulations for reporting proper disposal of Hazardous Waste.

Printed/Typed Name

Veronica Greene

Signature

Veronica Greene

Month Day Year

11 10 79

13. Transporter 1 Acknowledgement of Receipt of Materials

Printed/Typed Name

Franklin J. Polite

Signature

Franklin J. Polite

Month Day Year

11 07 96

14. Transporter 2 Acknowledgement of Receipt of Materials

Printed/Typed Name

Signature

Month Day Year

- - -

15. Discrepancy Indication Space

Facility Owner or Operator: Certification of receipt of waste materials covered by this manifest except as noted in Item 19.

Printed/Typed Name

Signature

Month Day Year

- - -

ORIGINAL - RETURN TO GENERATOR

REYNOLDS CONSTRUCTION COMPANY

Highway 84 • P. O. Box 749

Ludowici, Georgia 31316

Office (912) 368-7488 • Plant (912) 876-8085

Date _____ 19____ Load No. H
Triple mat Res
Customer _____ Description _____
KRR-156
Project Number _____
Hunter Chelline
Location _____ County _____

Net: 378.00

~~60720 lb Net~~

00 lb Tare

60720 lb+ Gross

11:45 AM NO 07 96

~~2360 lb Net~~

~~25200 lb Tare~~

22920 lb+ Gross

11:52 AM NO 07 96

Chelline
Signature of Weigher

TONS: 18.90

TOTAL TONS: 68.80

Hendrix
TRUCKER

H9
TRUCK NO.

McB
DRIVER

TICKET NO. 61586

NON-HAZARDOUS WASTE MANIFEST

Manifest
Document No.
A0004

1. Page 1
of 1

2. Generator's Name and Mailing Address

Hunter Army Air Field, Bldg 1021
Douglas Street, Hunter Army Air Field, GA 31409
3. Generator's Phone 912 352-5535

4. Transporter 1 Company Name

Hendricks Hauling

5. Transporter 2 Company Name

6. Designated Facility Name and Site Address

Triple R Management, Inc.
C/O Reynolds Construction Co., Rt. 84
Ludowici, GA 31316

A. Transporter's Phone 912-427-6758

B. Transporter's Phone

C. Facility's Phone

912-756-3655

7. Waste Shipping Name and Description

8. Containers

No.

Type

9. Total Quantity

10. Unit Wt/Vol

a.

Petroleum Contaminated Soil

1 TT

18.00

CY

b.

c.

d.

J. Additional Descriptions for Materials Listed Above

E. Handling Codes for Wastes Listed Above

11. Special Handling Instructions and Additional Information

8102 Truck #49

12. GENERATOR'S CERTIFICATION: I certify the materials described above on this manifest are not subject to federal regulations for reporting proper disposal of Hazardous Waste.

Printed/Typed Name

Veronica Greene

Signature

Veronica Greene

Month Day Year

11 11 07 96

13. Transporter 1 Acknowledgement of Receipt of Materials

Printed/Typed Name

Malcolm B Ransom

Signature

Malcolm B Ransom

Month Day Year

11 11 07 96

14. Transporter 2 Acknowledgement of Receipt of Materials

Printed/Typed Name

Signature

Month Day Year

15. Discrepancy Indication Space

J. Facility Owner or Operator: Certification of receipt of waste materials covered by this manifest except as noted in Item 19.

Printed/Typed Name

Charles Pruitt

Signature

Charles Pruitt

Month Day Year

11 7 96

ORIGINAL - RETURN TO GENERATOR

REYNOLDS CONSTRUCTION COMPANY

Highway 84 • P. O. Box 749

Ludowici, Georgia 31316

Office (912) 368-7488 • Plant (912) 876-8085

Date _____ 19____ Load No. 9
Customer Temple R. Mgmt Description Pcs
Project Number RRR-156
Location Hunter County Chatham

~~36940~~ 1b Net

22920 1b Tare

59860 1b+ Gross

02:32 PM NO 07 96

Chad
Signature of Weigher

TONS. 18.47

TOTAL TONS. 156.97

Idendy
TRUCKER

49
TRUCK NO.

Mr. B. K.
DRIVER

TICKET NO. 61592

NON-HAZARDOUS WASTE MANIFEST

Manifest
Document No.
40009

1. Page 1
of 1

2. Generator's Name and Mailing Address

Hunter Army Air Field, Bldg 1021
Douglas Street, Hunter Army Air Field, GA 31409

3. Generator's Phone (912) 352-5535

4. Transporter 1 Company Name

Hendricks Hauling

5. Transporter 2 Company Name

6. Designated Facility Name and Site Address

Triple R Management, Inc.
C/O Reynolds Construction Co., Rt. 84
Ludowici, GA 31316

A. Transporter's Phone 912-427-6758

B. Transporter's Phone

C. Facility's Phone

912-756-3655

7. Waste Shipping Name and Description

a.

Petroleum Contaminated Soil

b.

c.

d.

Additional Descriptions for Materials Listed Above

E. Handling Codes for Wastes Listed Above

11. Special Handling Instructions and Additional Information

8102 Truck #49

12. GENERATOR'S CERTIFICATION: I certify the materials described above on this manifest are not subject to federal regulations for reporting proper disposal of Hazardous Waste.

Printed/Typed Name

Veronica Greene

Signature

Veronica Greene

Month Day Year

11/10/96

13. Transporter 1 Acknowledgement of Receipt of Materials

Printed/Typed Name

Malcolm B Ransom

Signature

[Signature]

Month Day Year

11/10/96

14. Transporter 2 Acknowledgement of Receipt of Materials

Printed/Typed Name

Signature

Month Day Year

15. Discrepancy Indication Space

Facility Owner or Operator: Certification of receipt of waste materials covered by this manifest except as noted in Item 19.

Printed/Typed Name

Charles Pruitt

Signature

Charles Pruitt

Month Day Year

11/7/96

ORIGINAL - RETURN TO GENERATOR

REYNOLDS CONSTRUCTION COMPANY

Highway 84 • P. O. Box 749

Ludowici, Georgia 31316

Office (912) 368-7488 • Plant (912) 876-8085

Date _____ 19____ Load No. 10
Customer Fairb. R. Mgmt Description Pcs
KRR-106
Project Number _____
Hunter Chatham
Location _____ County _____

35920 lb Net

22800 lb Tare

58720 lb+ Gross

02:34 PM NO 07 96

Chauke
Signature of Weigher

TONS: 17.96

TOTAL TONS: 174.93

Hendrix
TRUCKER

38
TRUCK NO.

[Signature]
DRIVER

TICKET NO. **61593**

39

NON-HAZARDOUS WASTE MANIFEST		Manifest Document No. A-0010	1. Page 1 of 1	
2. Generator's Name and Mailing Address Hunter Army Air Field, Bldg 1021 Douglas Street, Hunter Army Air Field, GA 31409				
3. Generator's Phone (912) 352-5535				
4. Transporter 1 Company Name Hendricks Hauling				
5. Transporter 2 Company Name				
6. Designated Facility Name and Site Address Triple R Management, Inc. C/O Reynolds Construction Co., Rt. 84 Ludowici, GA 31316			A. Transporter's Phone 912-427-6758 B. Transporter's Phone C. Facility's Phone 912-756-3655	
7. Waste Shipping Name and Description		8. Containers No. Type	9. Total Quantity	10. Unit Wt/Vol
a. Petroleum Contaminated Soil		1 TT	18.00	CY
b.				
c.				
d.				
Additional Descriptions for Materials Listed Above		E. Handling Codes for Wastes Listed Above		
11. Special Handling Instructions and Additional Information 8102 Truck #38				
12. GENERATOR'S CERTIFICATION: I certify the materials described above on this manifest are not subject to federal regulations for reporting proper disposal of Hazardous Waste.				
Printed/Typed Name Veronica Greene		Signature Veronica Greene		Month Day Year 11/10/96
13. Transporter 1 Acknowledgement of Receipt of Materials				
Printed/Typed Name Dewey Bequer		Signature Dewey Bequer		Month Day Year 11/07/96
14. Transporter 2 Acknowledgement of Receipt of Materials				
Printed/Typed Name		Signature		Month Day Year
15. Discrepancy Indication Space				
Facility Owner or Operator: Certification of receipt of waste materials covered by this manifest except as noted in Item 19.				
Printed/Typed Name Charles Pruitt		Signature Charles Pruitt		Month Day Year 11/7/96

GENERATOR
TRANSPORTER
FACILITY

REYNOLDS CONSTRUCTION COMPANY

Highway 84 • P. O. Box 749

Ludowici, Georgia 31316

Office (912) 368-7488 • Plant (912) 876-8085

Date	19	Load No.	7
Customer	Triple R. Mgmt	Description	RCS
Project Number	RRR-106		
Location	Hunter	County	Notman

35080 lb Net

22460 lb Tare

57540 lb+ Gross

12:50 PM NO. 07 96

Chick
Signature of Weigher

TONS:

17.54

TOTAL TONS:

121.15

Hendling
TRUCKER

39
TRUCK NO.

Mike Westbrook
DRIVER

TICKET NO.

61589

NON-HAZARDOUS WASTE MANIFEST

Manifest
Document No.
A 00061. Page 1
of 1

2. Generator's Name and Mailing Address

Hunter Army Air Field, Bldg 1021
Douglas Street, Hunter Army Air Field, GA 31409

3. Generator's Phone (912) 352-5535

4. Transporter 1 Company Name

Hendricks Hauling

5. Transporter 2 Company Name

6. Designated Facility Name and Site Address

Triple R Management, Inc.
C/O Reynolds Construction Co., Rt. 84
Ludowici, GA 31316

A. Transporter's Phone 912-427-6758

B. Transporter's Phone

C. Facility's Phone

912-756-3655

7. Waste Shipping Name and Description

8. Containers

No.

Type

9.
Total
Quantity10.
Unit
Wt/Vol

a.

Petroleum Contaminated Soil

1

TT

18.00

CY

b.

c.

d.

Additional Descriptions for Materials Listed Above

E. Handling Codes for Wastes Listed Above

11. Special Handling Instructions and Additional Information

TK #29

8102

12. GENERATOR'S CERTIFICATION: I certify the materials described above on this manifest are not subject to federal regulations for reporting proper disposal of Hazardous Waste.

Printed/Typed Name

Angie M. Eason

Signature

Angie M. Eason

Month Day Year

11/1/87

13. Transporter 1 Acknowledgement of Receipt of Materials

Printed/Typed Name

Mike Westberry

Signature

Mike Westberry

Month Day Year

11/7/90

14. Transporter 2 Acknowledgement of Receipt of Materials

Printed/Typed Name

Signature

Month Day Year

15. Discrepancy Indication Space

Facility Owner or Operator: Certification of receipt of waste materials covered by this manifest except as noted in Item 19.

Printed/Typed Name

Signature

Month Day Year

ORIGINAL - RETURN TO GENERATOR

REYNOLDS CONSTRUCTION COMPANY

Highway 84 • P. O. Box 749

Ludowici, Georgia 31316

Office (912) 368-7488 • Plant (912) 876-8085

Date 19 Load No. 5
Customer Triple R. Mont Description Res
Project Number 1060
Location County Chatham

Net- 357.00

~~57900 lb Net~~

~~00 lb Tare~~

57900 lb+ Gross

11:42 AM NO 07 96

~~2480 lb Net~~

~~25200 lb Tare~~

22800 lb+ Gross

11:55 AM NO 07 96

Signature of Weigher

TONS 17.55

TOTAL TONS 86.35

TRUCKER

38
TRUCK NO.

DRIVER

TICKET NO. 61587

NON-HAZARDOUS WASTE MANIFEST

Manifest
Document No.
A 00051. Page 1
of 1

2. Generator's Name and Mailing Address

Hunter Army Air Field, Bldg 1021
Douglas Street, Hunter Army Air Field, GA 31409

3. Generator's Phone (912) 352-5535

4. Transporter 1 Company Name

Hendricks Hauling

5. Transporter 2 Company Name

6. Designated Facility Name and Site Address

Triple R Management, Inc.
C/O Reynolds Construction Co., Rt. 84
Ludowici, GA 31316

A. Transporter's Phone 912-427-6758

B. Transporter's Phone

C. Facility's Phone

912-756-3655

7. Waste Shipping Name and Description

8. Containers

No.

Type

9.
Total
Quantity10.
Unit
Wt/Vol

a.

Petroleum Contaminated Soil

1

TT

18.00

CY

b.

c.

d.

Additional Descriptions for Materials Listed Above

E. Handling Codes for Wastes Listed Above

11. Special Handling Instructions and Additional Information

8102 Truck #38

12. GENERATOR'S CERTIFICATION: I certify the materials described above on this manifest are not subject to federal regulations for reporting proper disposal of Hazardous Waste.

Printed/Typed Name

Veronica Greene

Signature

Veronica Greene

Month Day Year

11/10/96

13. Transporter 1 Acknowledgement of Receipt of Materials

Printed/Typed Name

Dewey Beavers

Signature

Dewey Beavers

Month Day Year

11/10/96

14. Transporter 2 Acknowledgement of Receipt of Materials

Printed/Typed Name

Signature

Month Day Year

15. Discrepancy Indication Space

3. Facility Owner or Operator: Certification of receipt of waste materials covered by this manifest except as noted in Item 19.

Printed/Typed Name

Charles Pruitt

Signature

Charles Pruitt

Month Day Year

11/17/96

ORIGINAL - RETURN TO GENERATOR

REYNOLDS CONSTRUCTION COMPANY

Highway 84 • P. O. Box 749

Ludowici, Georgia 31316

Office (912) 368-7488 • Plant (912) 876-8085

Date	19	Load No.	6
Customer	<i>Triple R Mgmt</i>	Description	<i>Rec</i>
Project Number	<i>ROR-106</i>		
Location	<i>Clinton</i>	County	<i>Clinton</i>

34520 lb Net

23860 lb Tare

58380 lb+ Gross

12:47 PM MD 07 '96

Chub
Signature of Weigher

TONS: *17.26*

TOTAL TONS: *103.61*

Wendy
TRUCKER

52
TRUCK NO.

Ronald Sumner
DRIVER

TICKET NO. **61588**

NON-HAZARDOUS WASTE MANIFEST

Manifest
Document No.
A00007

1. Page 1
of 1

2. Generator's Name and Mailing Address

Hunter Army Air Field, Bldg 1021
Douglas Street, Hunter Army Air Field, GA 31409

3. Generator's Phone 912) 352-5535

4. Transporter 1 Company Name

Hendricks Hauling

5. Transporter 2 Company Name

6. Designated Facility Name and Site Address

Triple R Management, Inc.
C/O Reynolds Construction Co., Rt. 84
Ludowici, GA 31316

A. Transporter's Phone 912-427-6758

B. Transporter's Phone

C. Facility's Phone

912-756-3655

7. Waste Shipping Name and Description

8. Containers

No.

Type

9. Total
Quantity

10. Unit
Wt/Vol

a.

Petroleum Contaminated Soil

1

TF

18.00

CY

b.

c.

d.

Additional Descriptions for Materials Listed Above

E. Handling Codes for Wastes Listed Above

11. Special Handling Instructions and Additional Information

TK # 52

8102

12. GENERATOR'S CERTIFICATION: I certify the materials described above on this manifest are not subject to federal regulations for reporting proper disposal of Hazardous Waste.

Printed/Typed Name

Angi N. Eason

Signature

Angi N. Eason

Month Day Year

11 1 98

13. Transporter 1 Acknowledgement of Receipt of Materials

Printed/Typed Name

Ronald N. Simmons

Signature

Ronald N. Simmons

Month Day Year

11 7 98

14. Transporter 2 Acknowledgement of Receipt of Materials

Printed/Typed Name

Signature

Month Day Year

.

15. Discrepancy Indication Space

Facility Owner or Operator: Certification of receipt of waste materials covered by this manifest except as noted in Item 19.

Printed/Typed Name

Signature

Month Day Year

.

ORIGINAL - RETURN TO GENERATOR